


77 EWD LLC.
P O BOX 368
LANCASTER, OH 43130

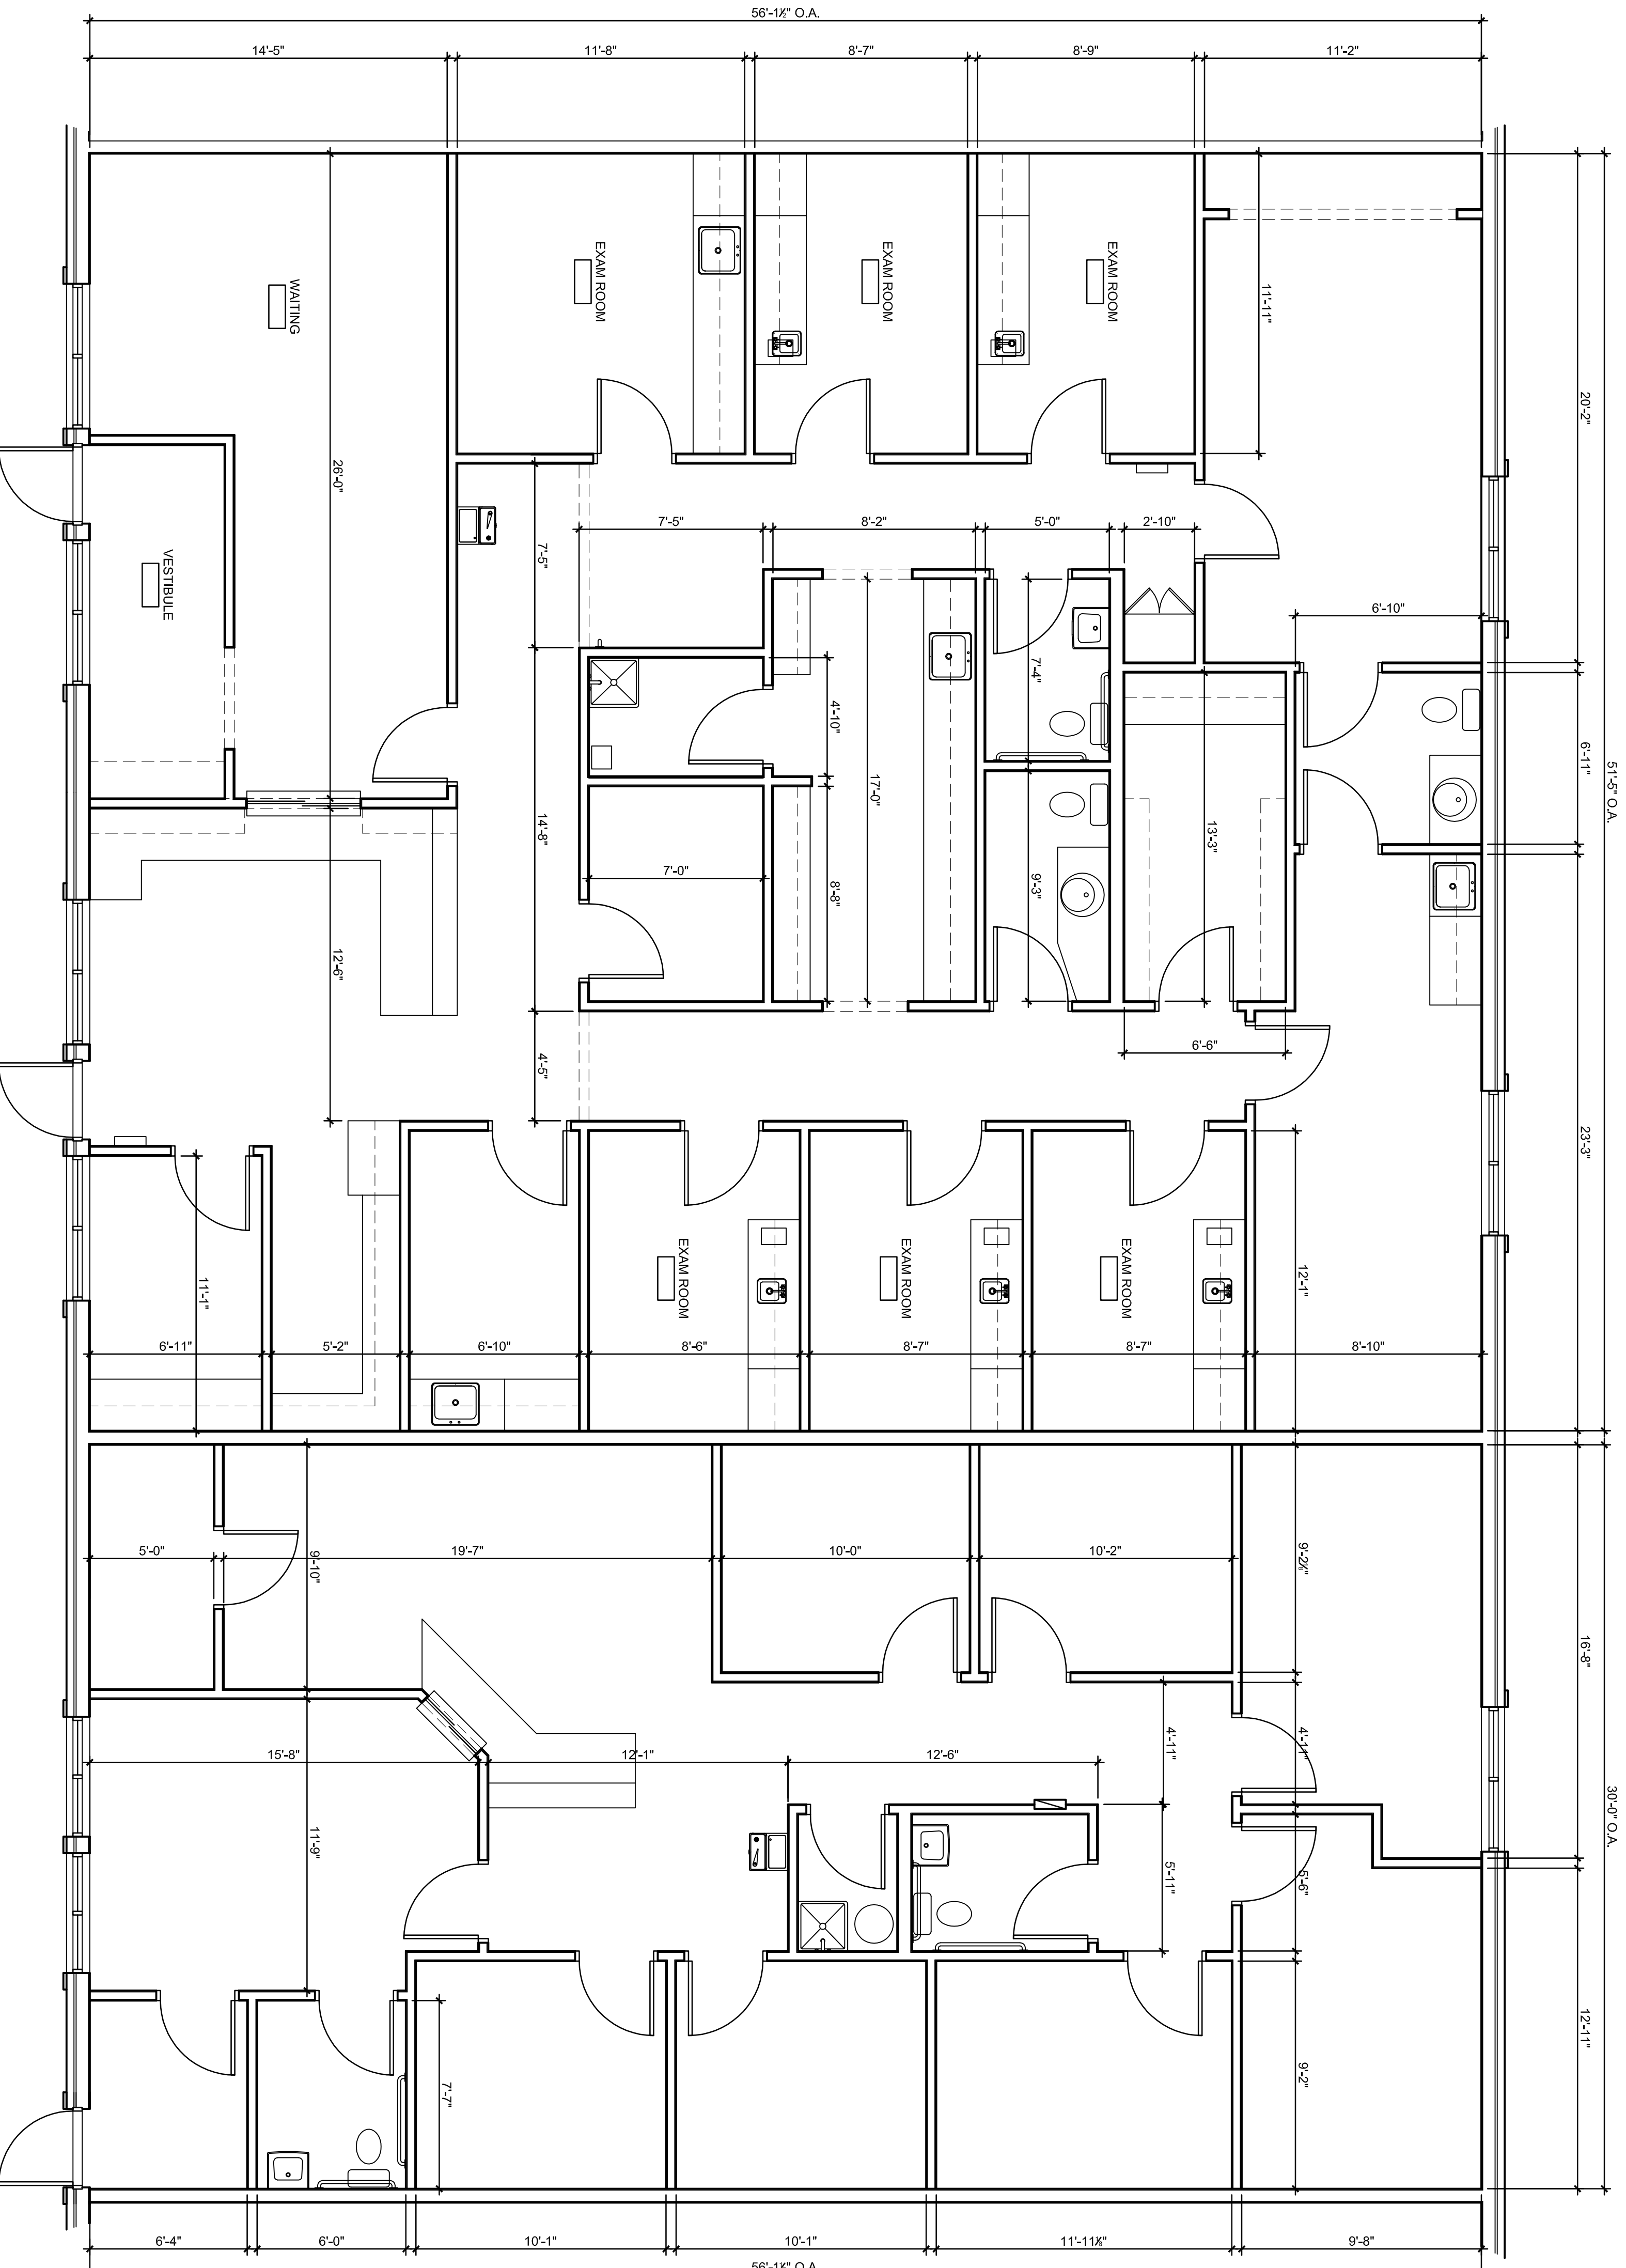


3,000 SQUARE FEET

1,800 SQUARE FEET

SUITE FLOOR PLAN

1

SCALE
1/4"=1'-0"

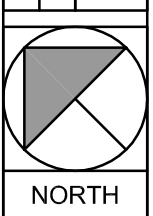

NORTH

PROGRESS PRINT
NOT FOR CONSTRUCTION

SUITE 110
77 E. WOODBURY DR.
DAYTON, OH 45415

NO.	DATE	DESCRIPTION
1	01-26-09	LEASING EXHIBIT

EXISTING SUITE
FLOOR PLANS

1.0