




<b>EASTCO ENTERPRISES</b> <b>VOCATIONAL &amp; TRAINING FACILITY</b>	
DATE: _____ SPECIAL FINISHES: _____ Q/A: _____ REVISIONS: _____ DATE: _____ REVISIONS: _____	C-3 TO CORP CHANGES THIS DRAWING IS THE PROPERTY OF EDGE LITNEY ARCHITECTS, INC. AND IS TO BE USED ONLY FOR THE PROJECT AND SITE SPECIFICALLY IDENTIFIED HEREON. IT IS NOT TO BE REPRODUCED, COPIED, OR TRANSMITTED IN ANY FORM OR BY ANY MEANS, ELECTRONIC OR MECHANICAL, INCLUDING PHOTOCOPYING, RECORDING, OR BY ANY INFORMATION STORAGE AND RETRIEVAL SYSTEM, WITHOUT THE WRITTEN PERMISSION OF EDGE LITNEY ARCHITECTS, INC.

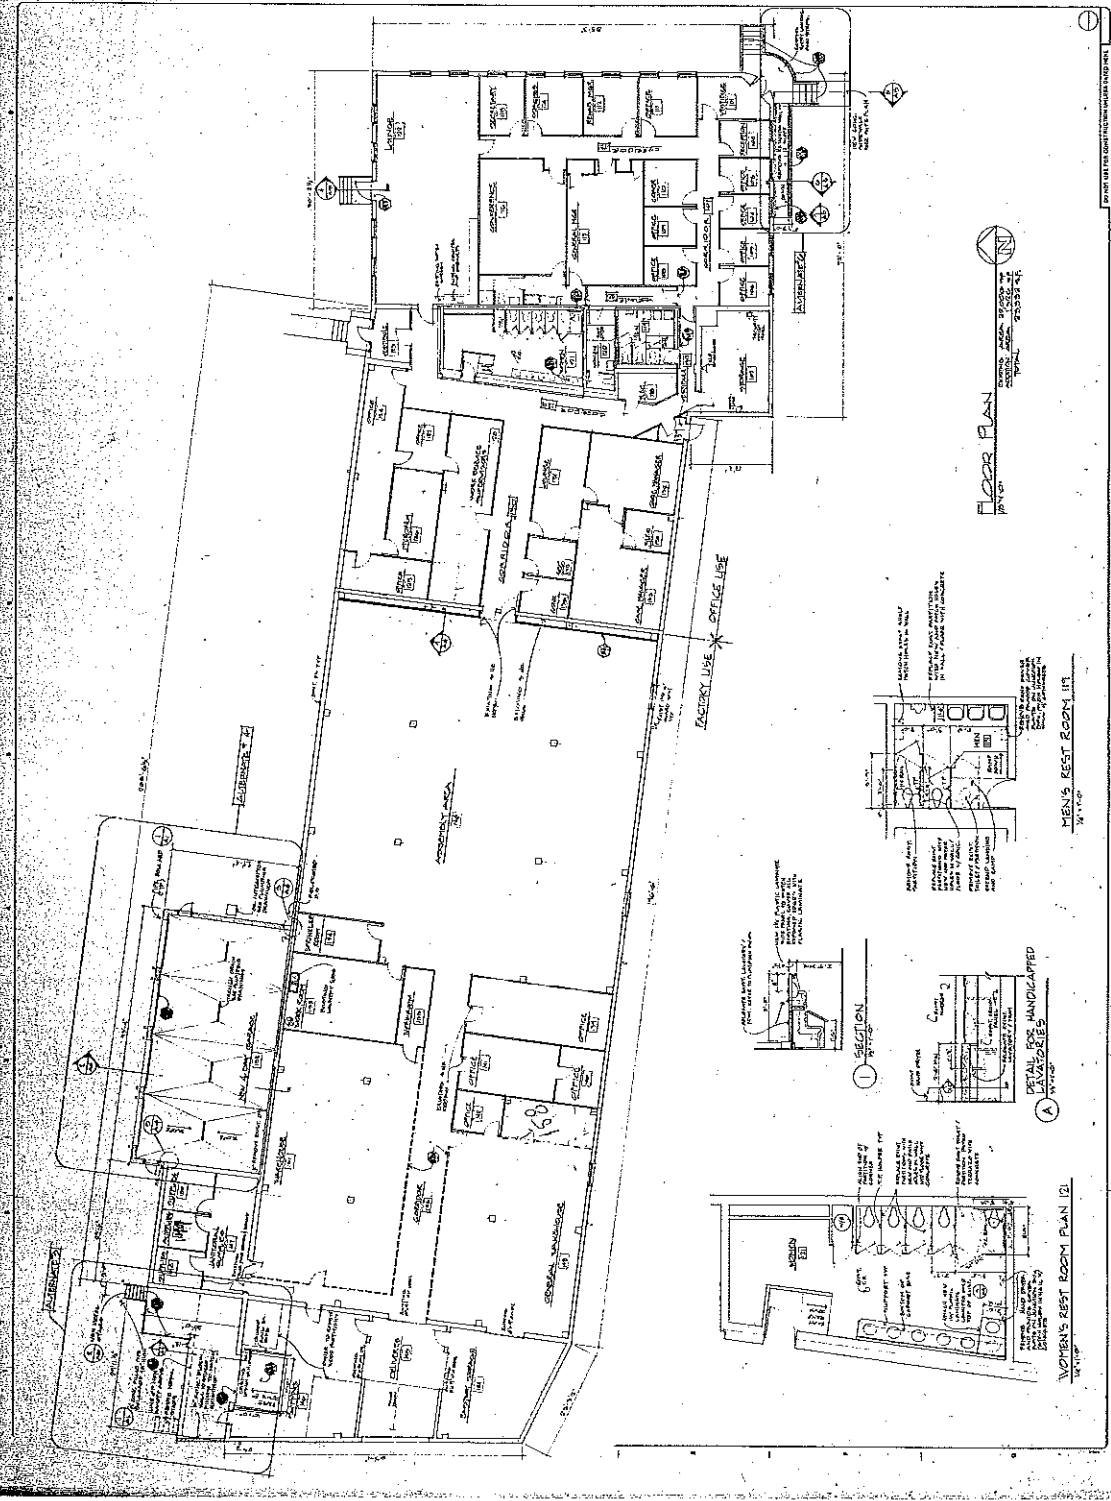


**FLOOR PLAN**  
 NORTH ARROW  
 SCALE: AS SHOWN

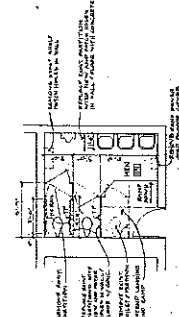

**MEN'S REST ROOM INT.**  
 1/4" = 1'-0"

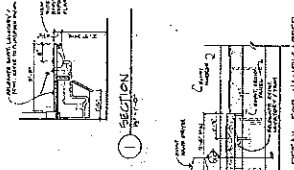

**DETAIL FOR HANDICAPPED LAVATORIES**  
 1/4" = 1'-0"

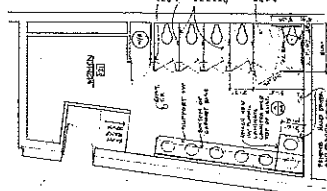

**WOMEN'S REST ROOM PLAN (2)**  
 1/4" = 1'-0"