

REVISED FROM:	DRAWN BY:
5/27/2016	







BEEM CONSTRUCTION, INC.
 225 SOUTH MILL STREET
 P.O. BOX 208
 BOWTINS, OHIO 45306
 (937) 693-3176
 (937) 693-7900 FAX

BEEM
 CONSTRUCTION

PROJECT:

FASTENAL
 14686 CR 140
 KENTON, OHIO 43326

DRAWN	DEL
PROJECT No.	1407
DRAWINGS	SITE PLAN
SCALE	1" = 20'
DATE	3/10/2015
FILE	
SHEET #	1 of 2 SHEETS

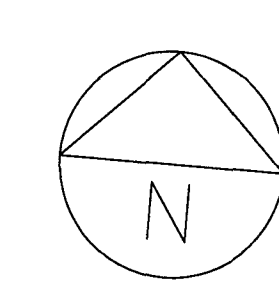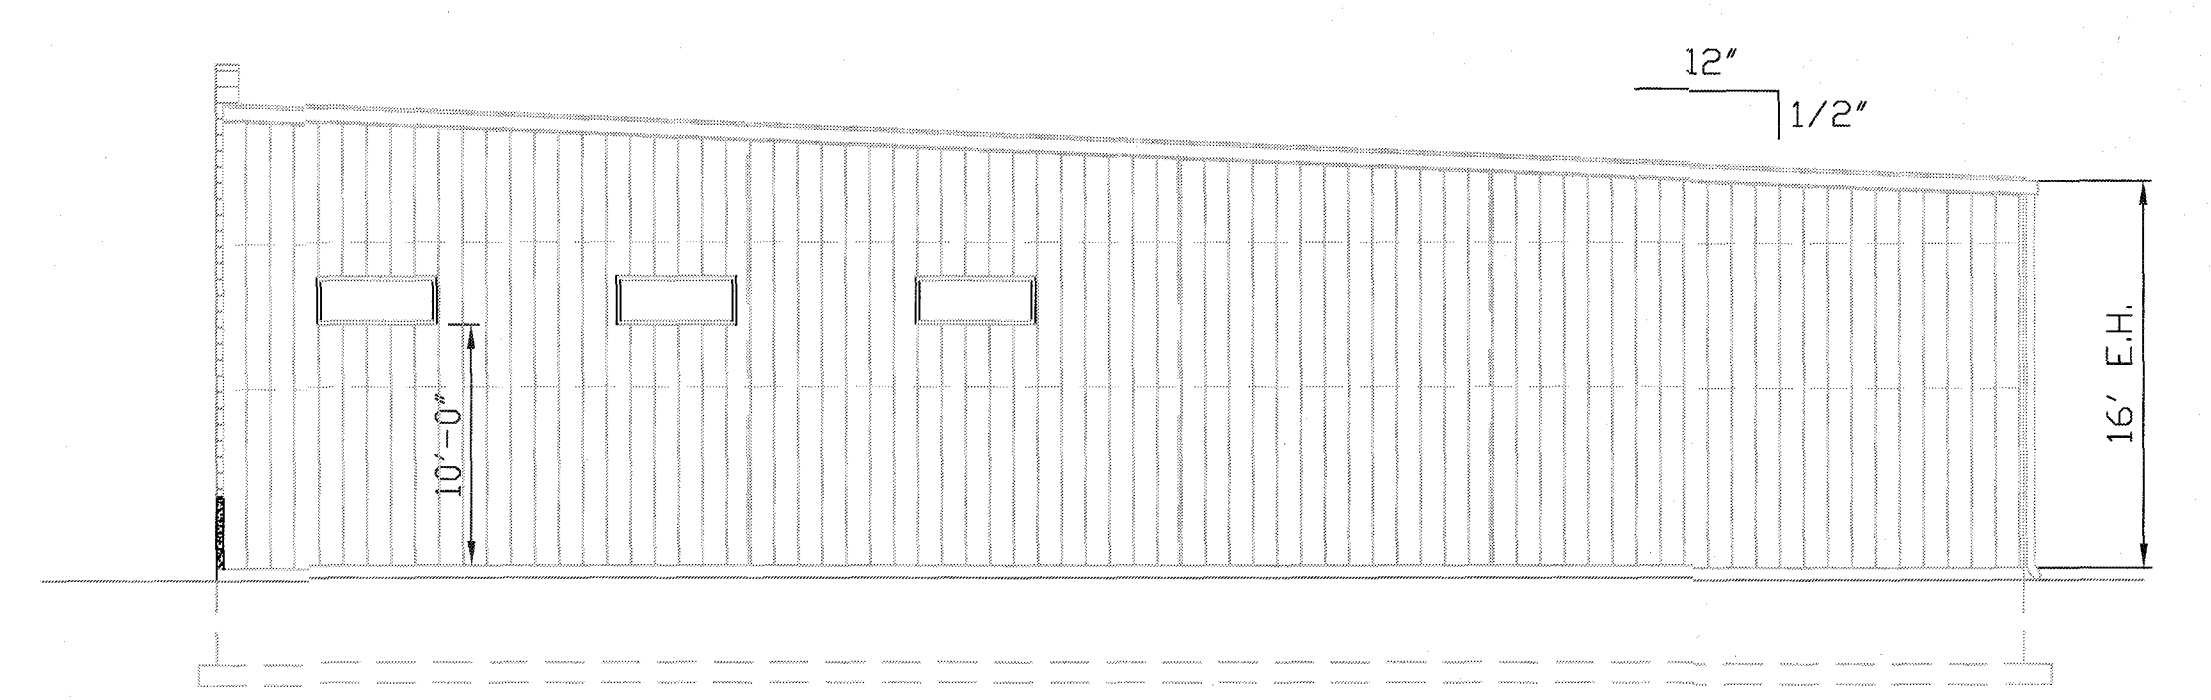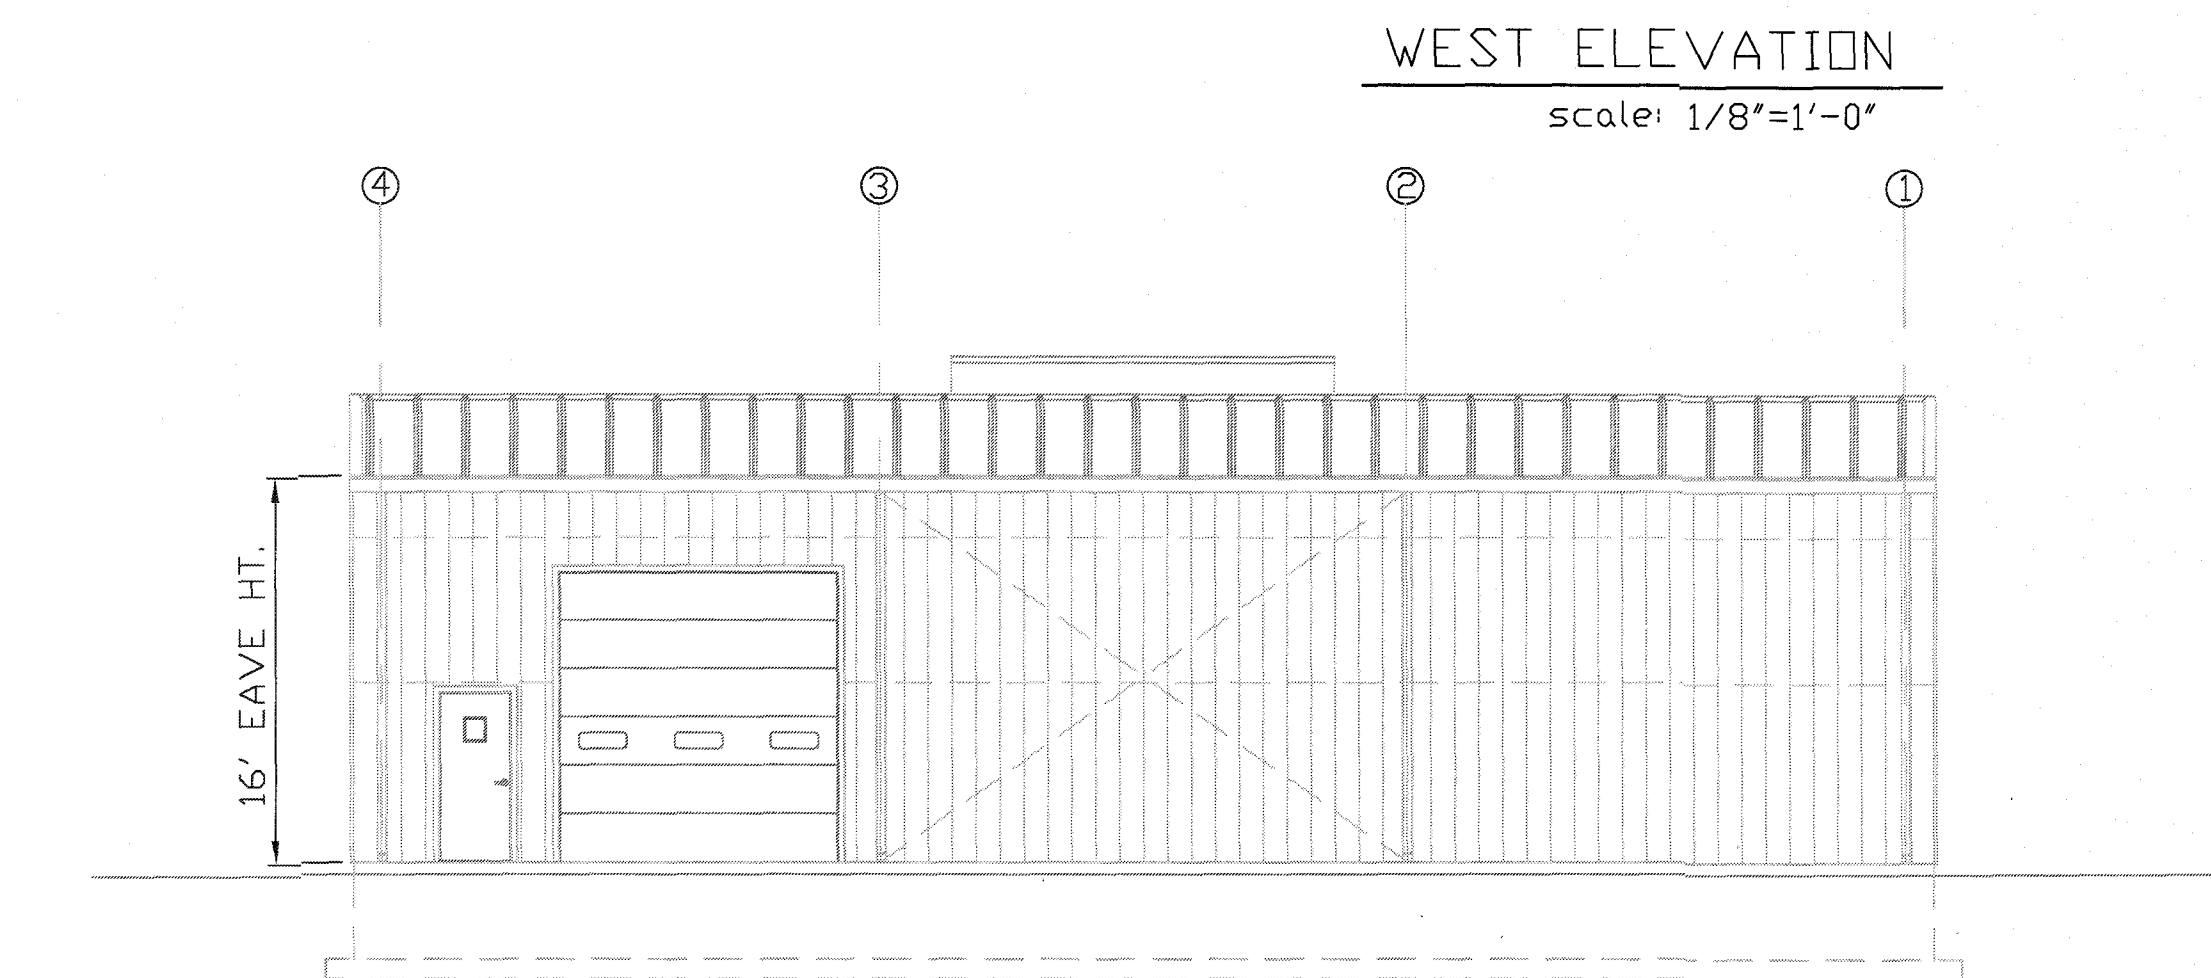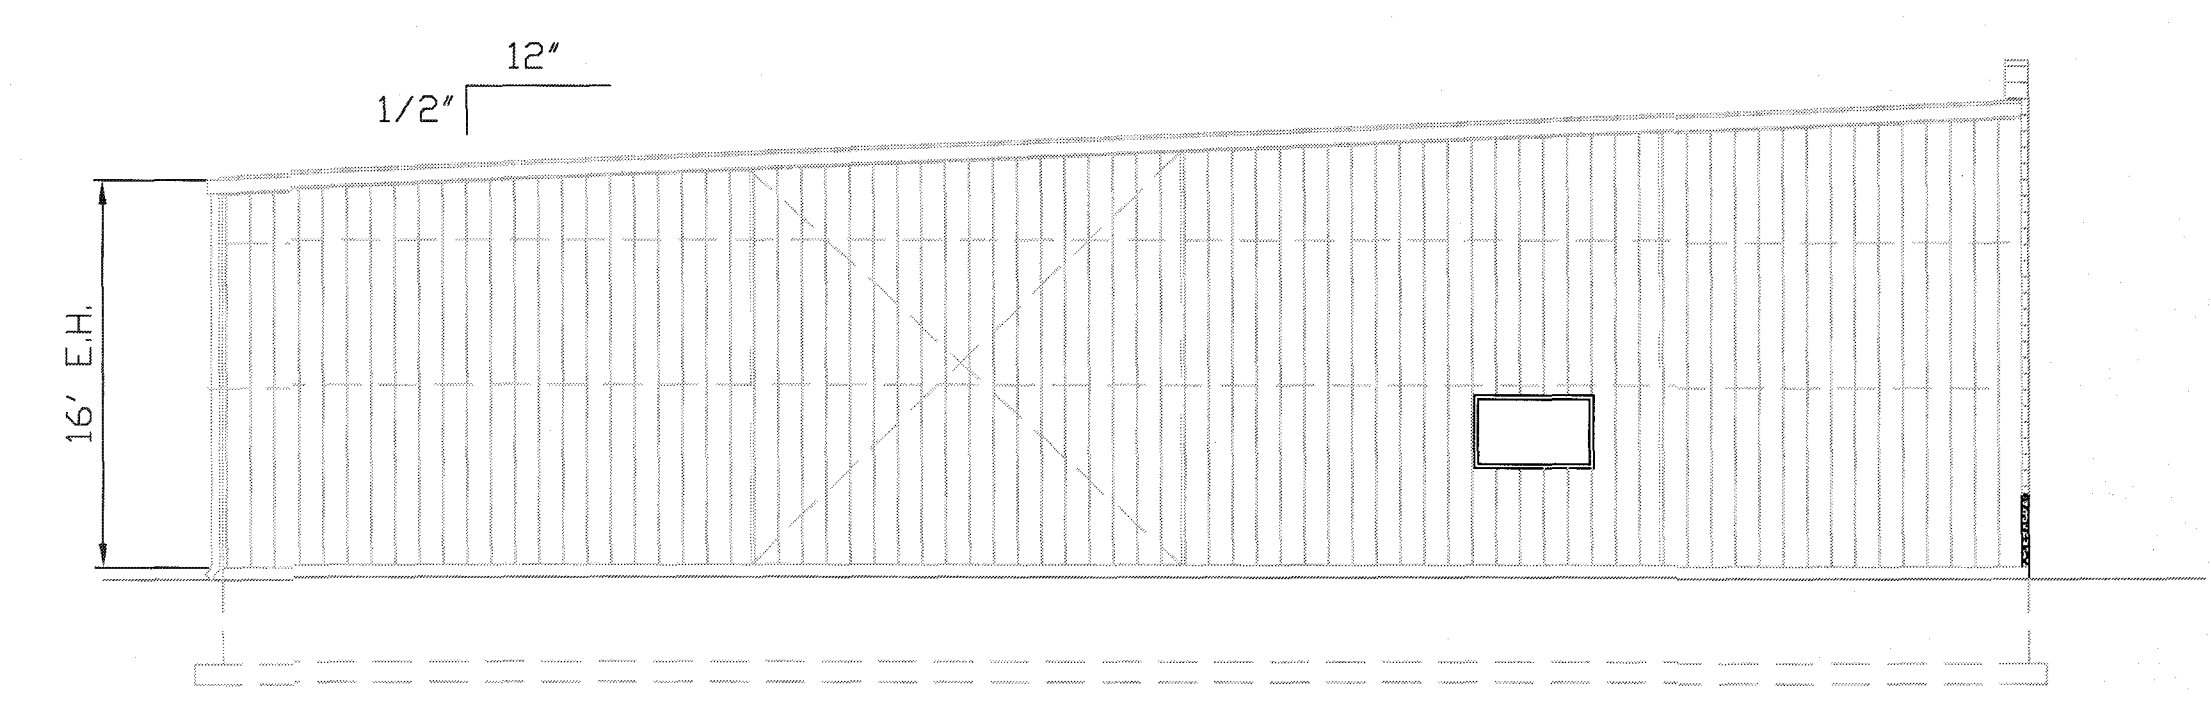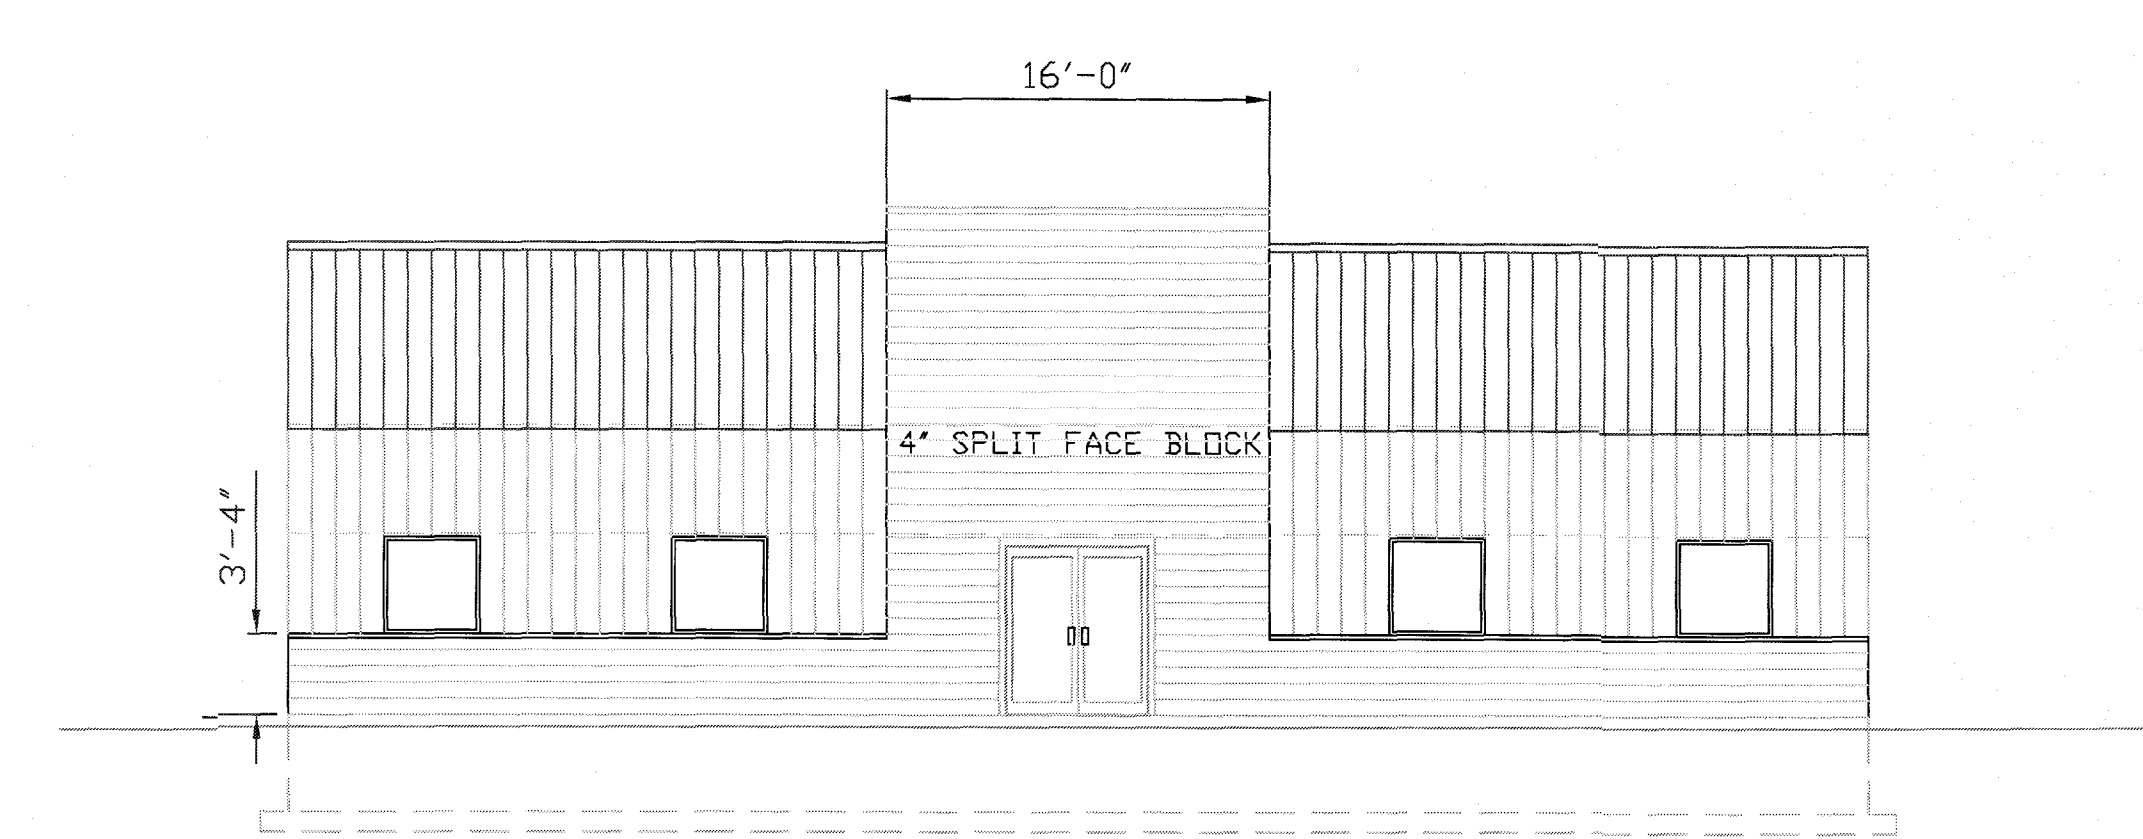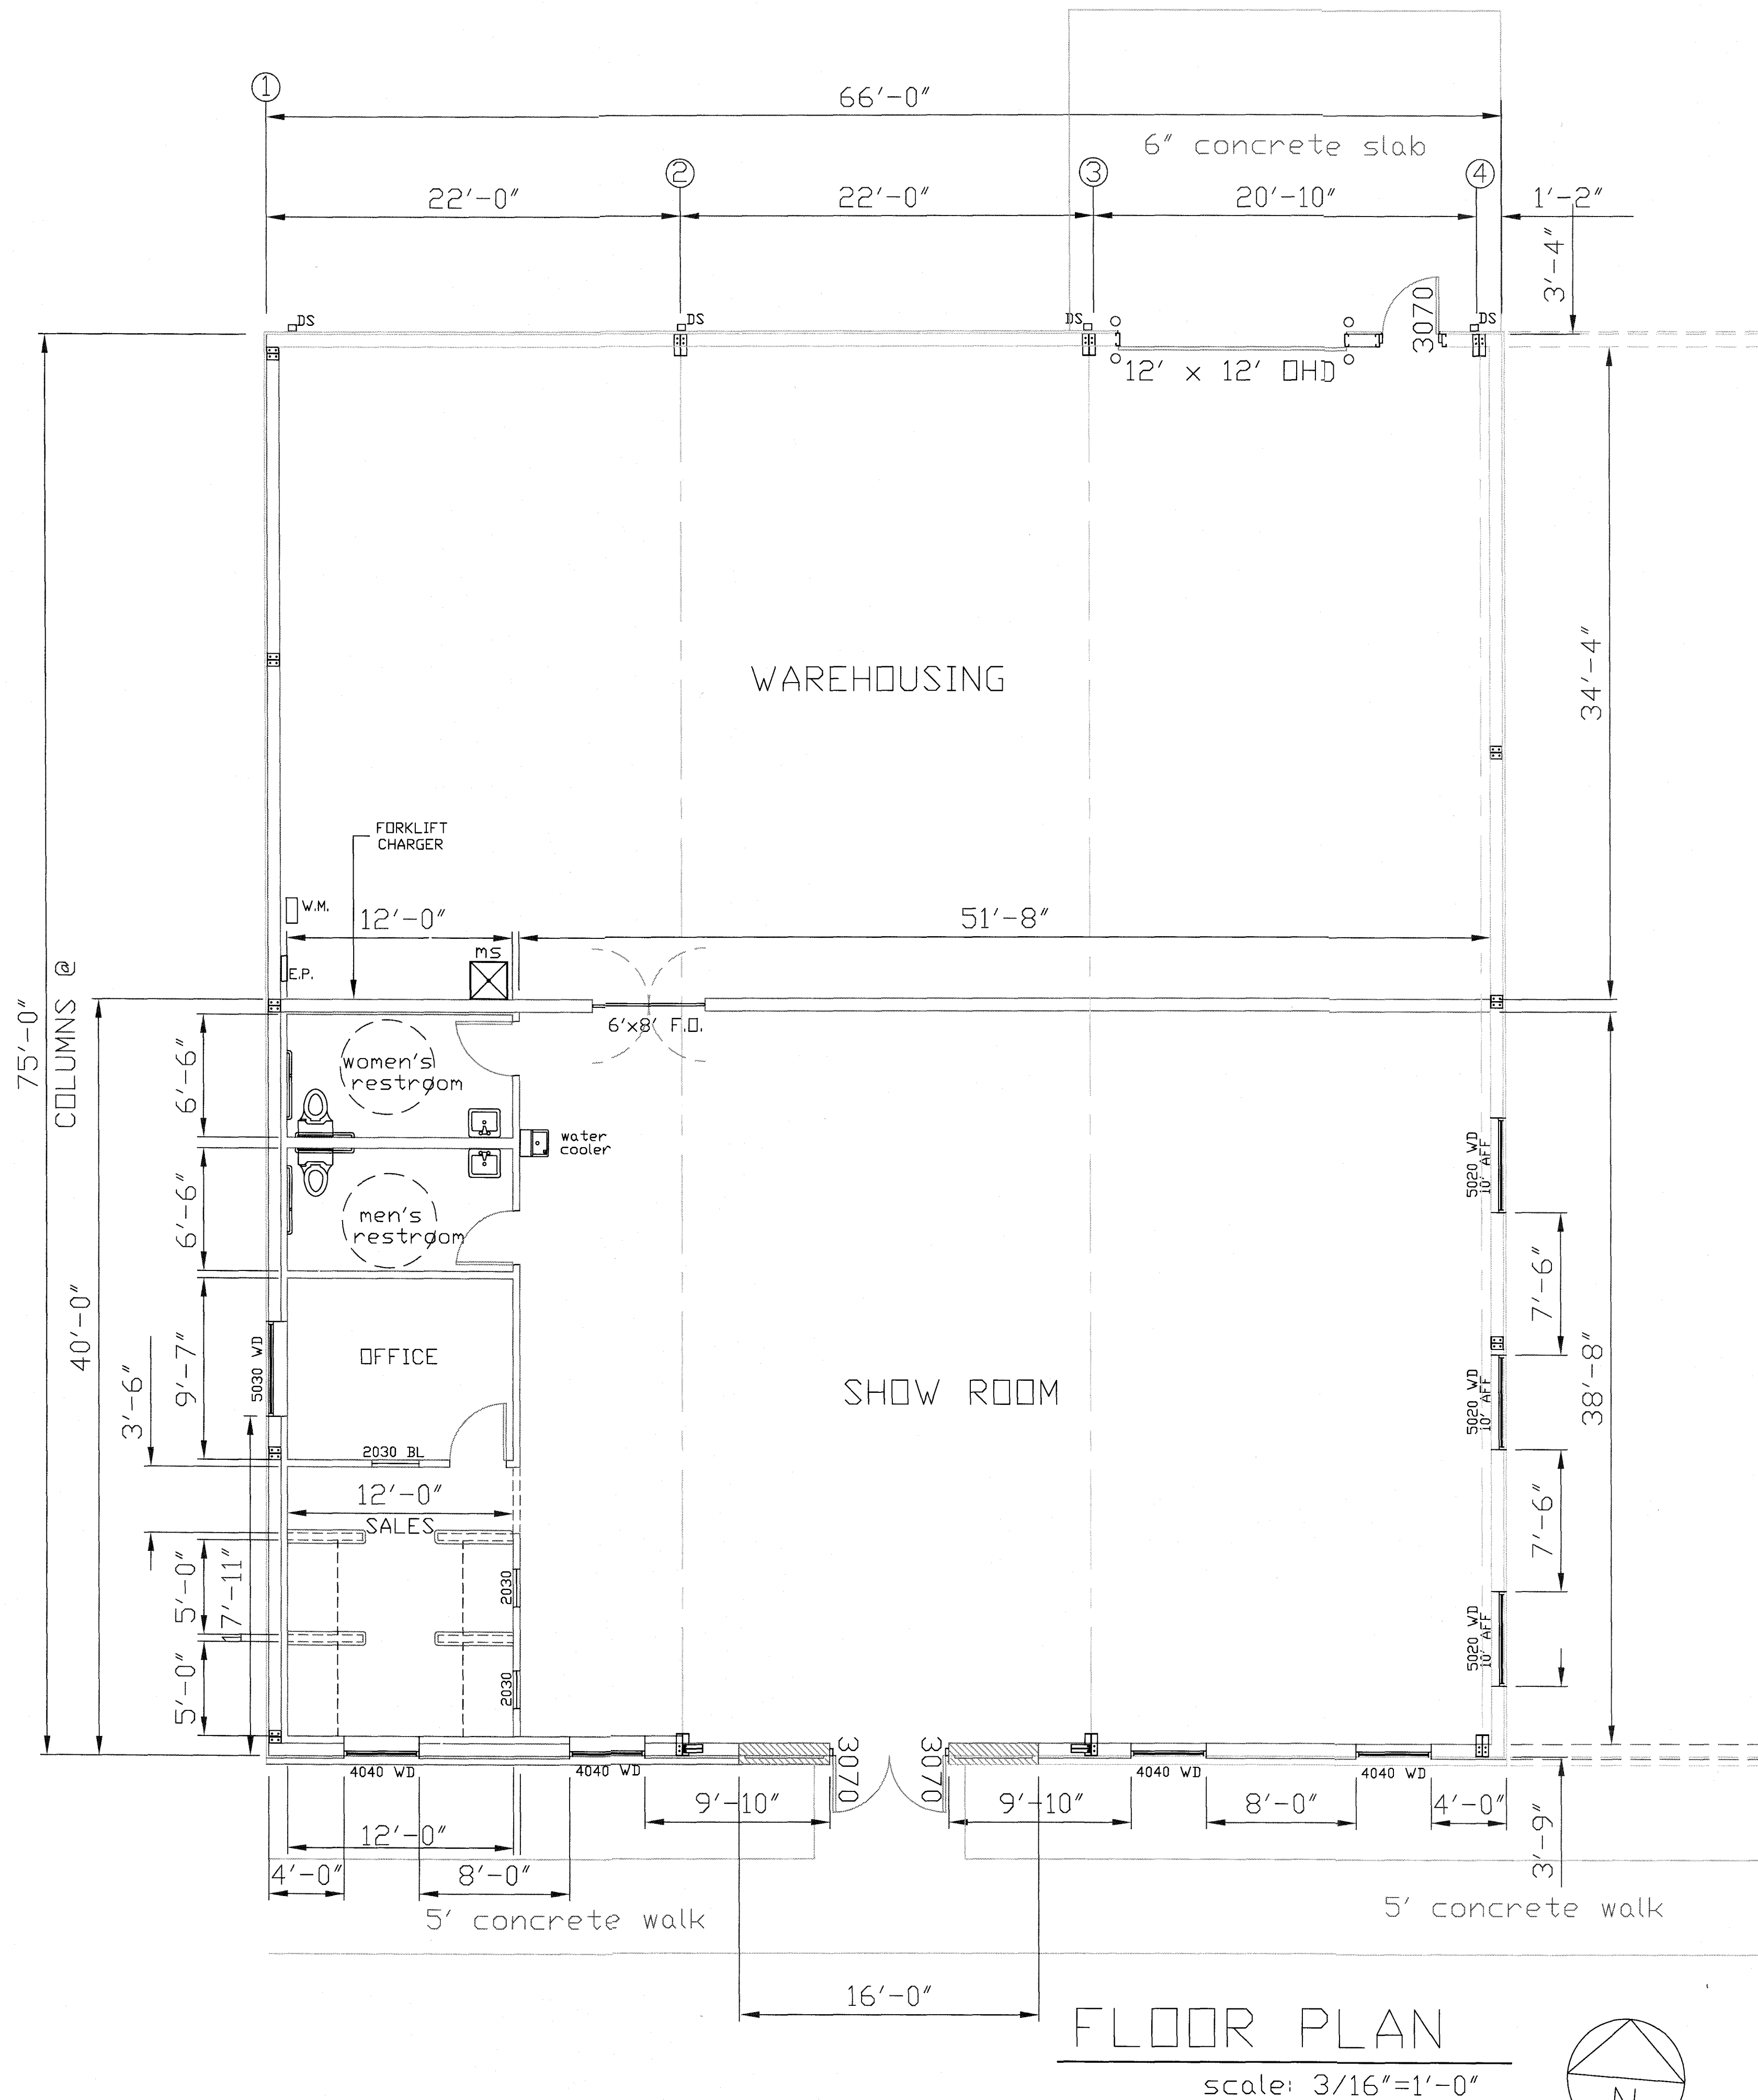

REVISED FROM	DRAWN BY
8/07/2015	
8/21/2015	
10/5/2015	
12/15/15	

BEEM CONSTRUCTION, INC.
225 SOUTH MILL STREET
P.O. BOX 208
BOLKINS, OHIO 45306
(937) 693-3176
(937) 693-7900 FAX

LARRY LEFFEL FASTENAL
14686 CR. 140
KENTON, OHIO 43329

DESIGNER	DEL
PROJECT No.	1506
DRAWINGS	FLR. PLAN EXT. ELEV.
SCALE	AS NOTED
DATE	3/05/2015
FILE	
SHEET	1 of 1 SHEETS