


LEASE SPACE DATA:

GROSS SQ. FT.	4352.0 SQ. FT.
COMMON AREA SQ. FT.	691.0 SQ. FT.
LEASABLE AREA OCCUPIED	3254.5 SQ. FT. (2982.5 SQ. FT. NET)
LEASABLE AREA VACANT	412.5 SQ. FT.

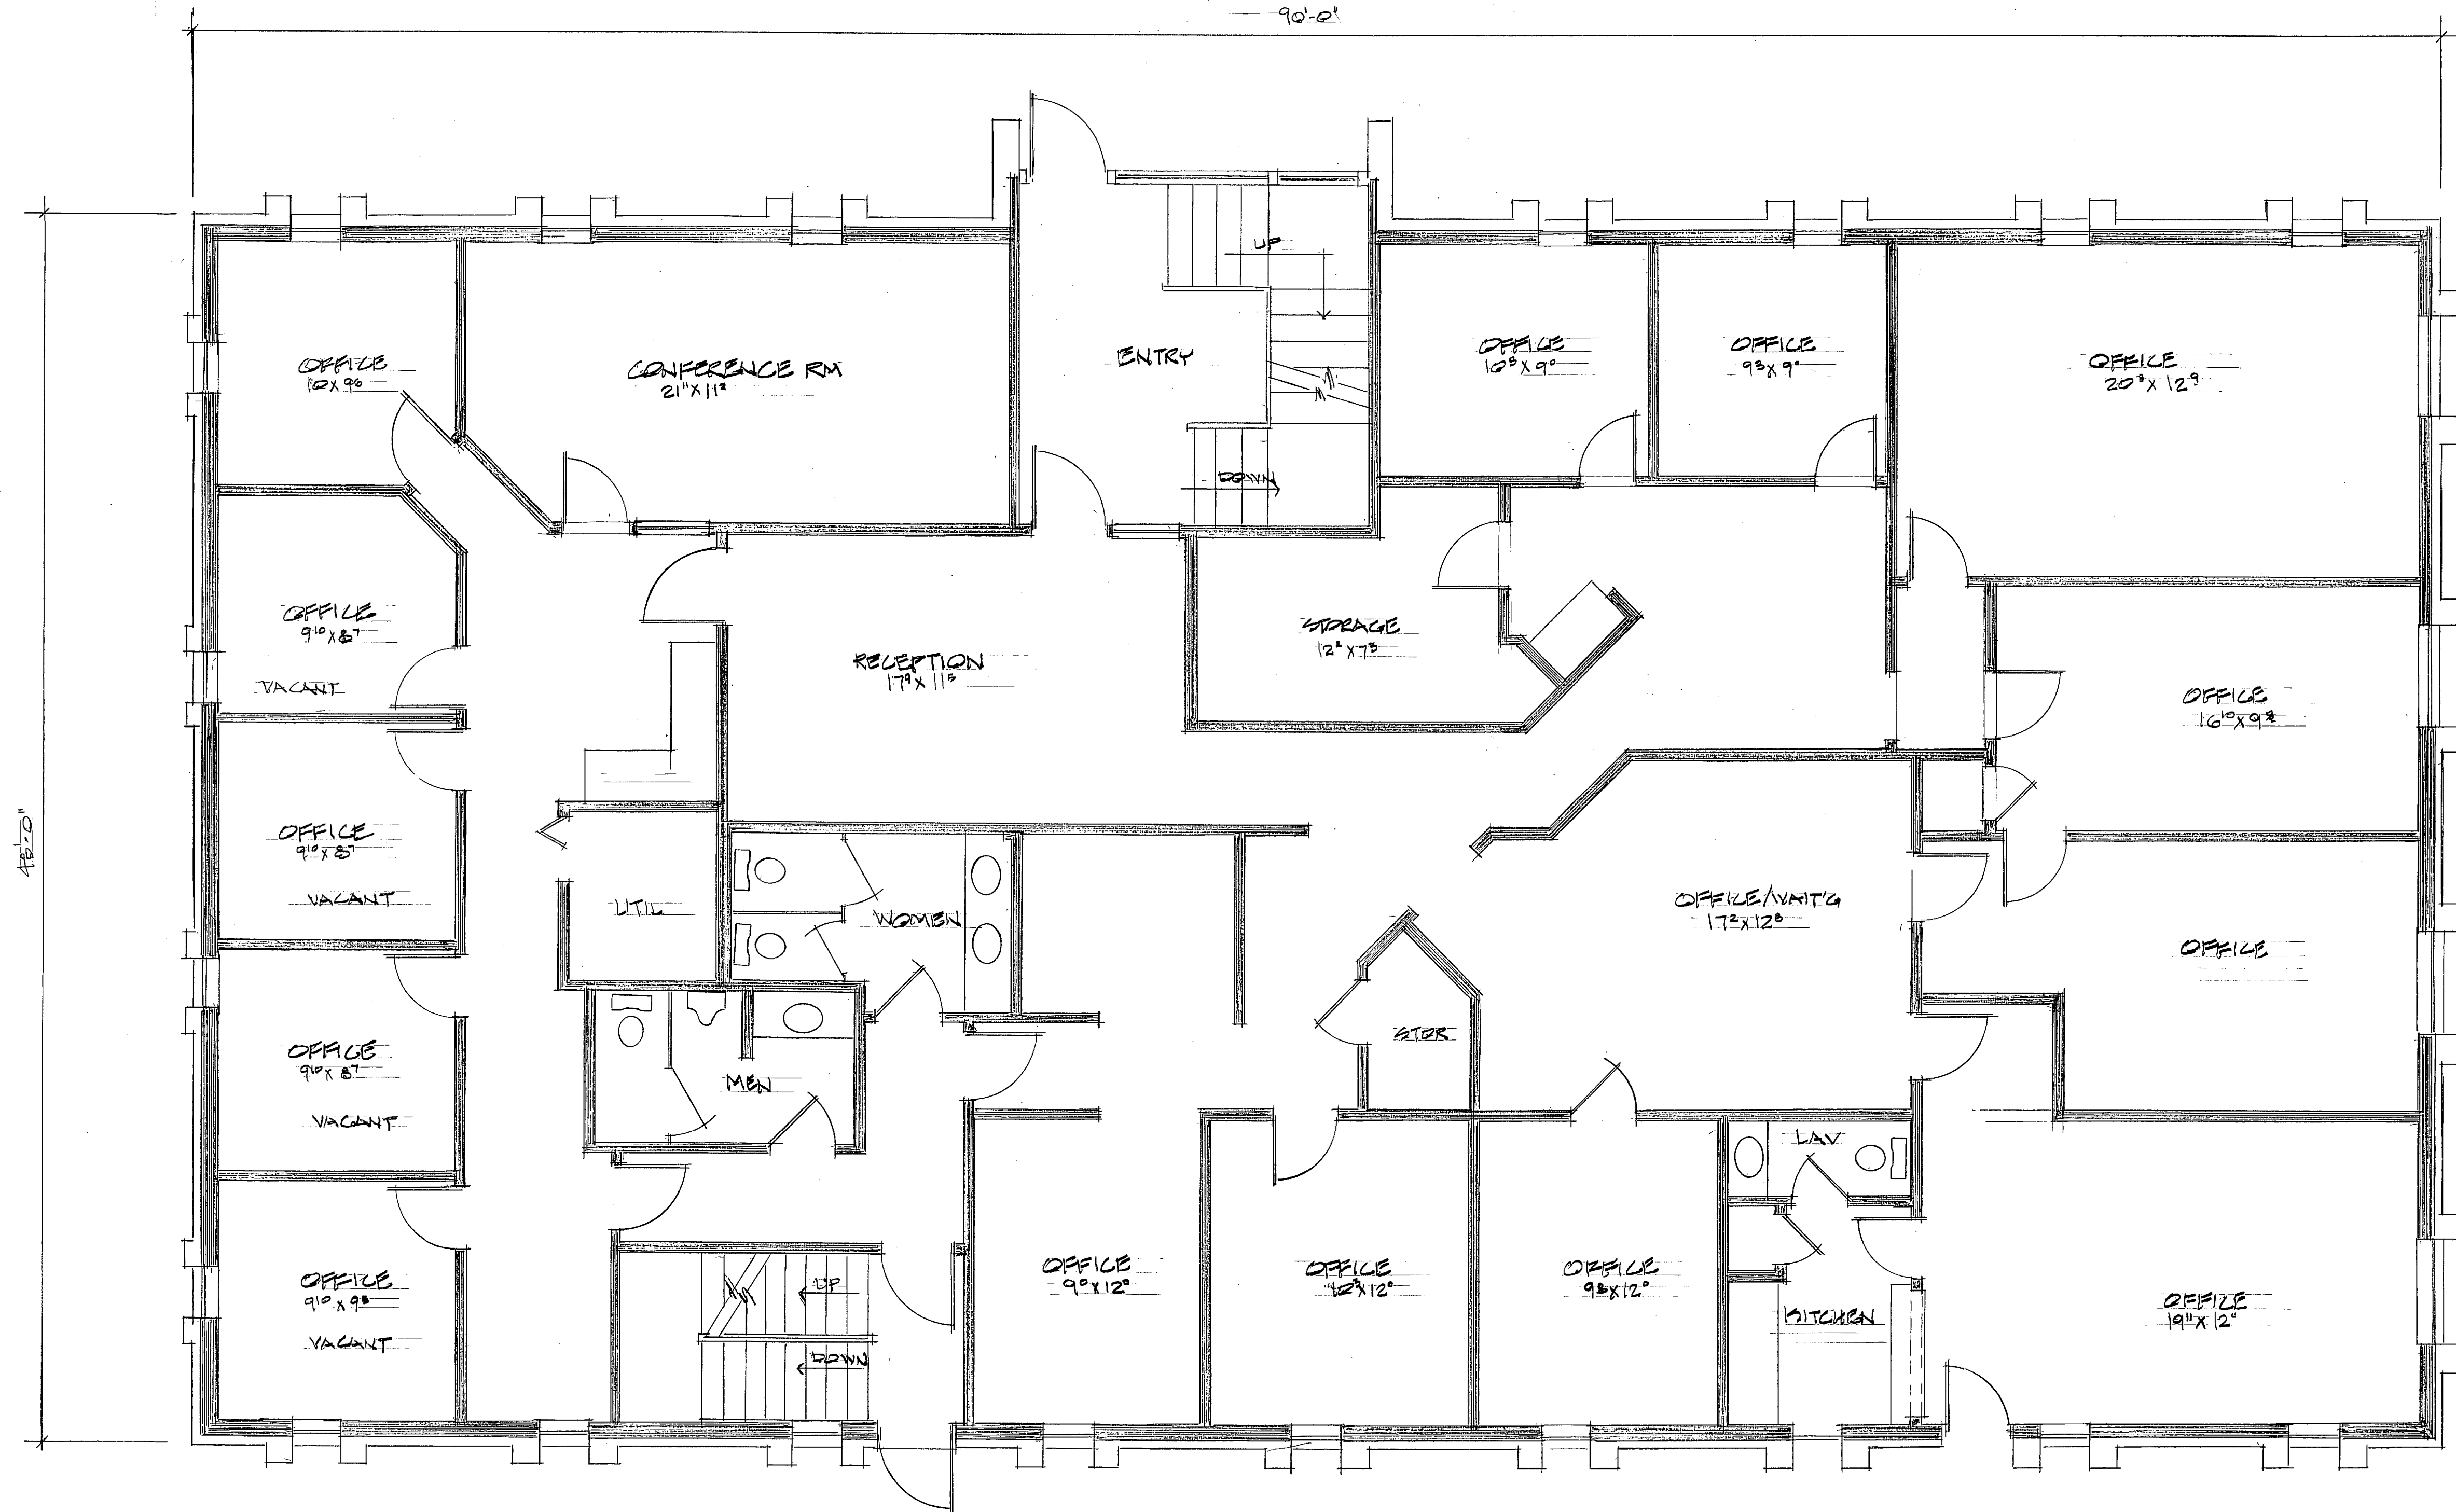

FIRST FLOOR PLAN

SCALE: 1/8" = 1'-0"

EXISTING TENANT SPACE LAYOUT FOR
65 E. WILSON BRIDGE RD.