


Vertical dimensions shown are from face of finish surface to fixture. (necessary)

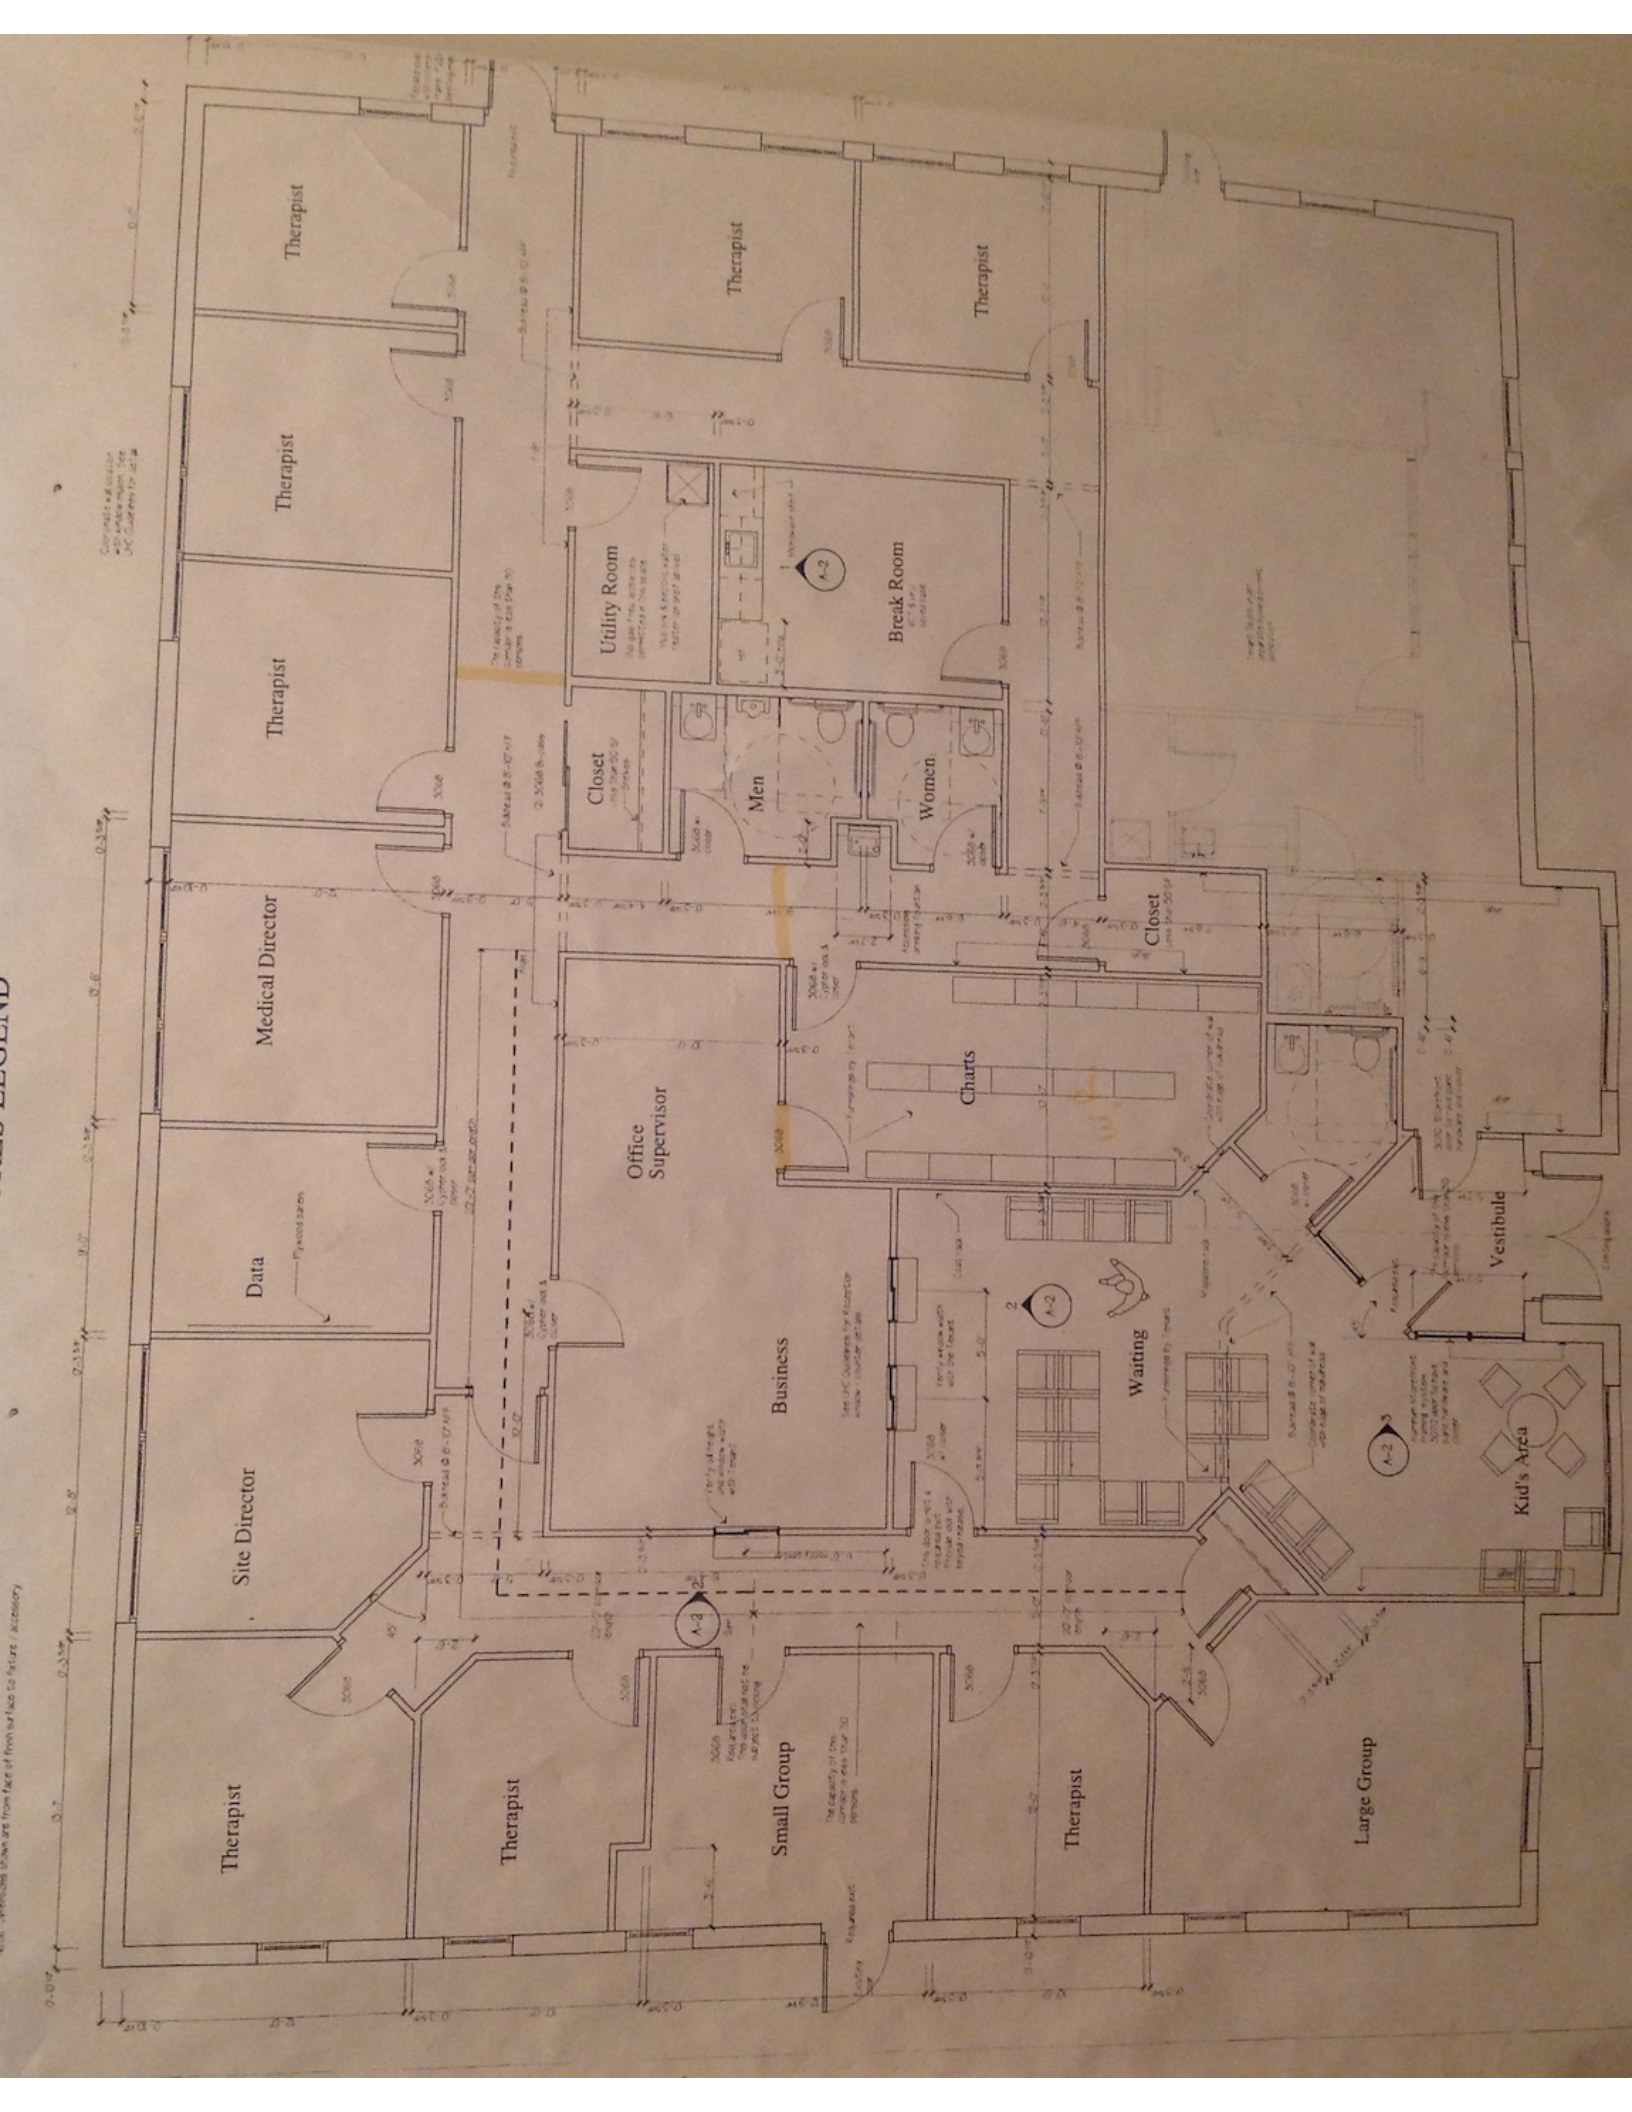

Coordinate wall location with window location. See U.C. Classroom for details.

Therapist

Therapist

Therapist

Medical Director

Data

Site Director

Therapist

Therapist

Therapist

Therapist

Therapist

Office Supervisor

Business

Small Group

Therapist

Therapist

Therapist

Therapist

Therapist

Utility Room

Break Room

Men

Women

Charts

Waiting

Therapist

Therapist

Utility Room

Break Room

Men

Women

Charts

Waiting

Kid's Area

Vestibule

Therapist

Therapist

Therapist

Therapist

Therapist

Therapist

Therapist

Therapist

Therapist

Therapist

Therapist

Therapist

Therapist

Therapist

Therapist

Therapist

Therapist

Therapist

Therapist

Therapist

Therapist

Therapist

Therapist

Therapist

Therapist

Therapist

Therapist

Therapist

Therapist

Therapist

Therapist

Therapist

Therapist

Therapist

Therapist

Therapist

Therapist

Therapist

Therapist

Therapist

Therapist

Therapist

Therapist

Therapist

Therapist

Therapist

Therapist

Therapist

Therapist

Therapist

Therapist

Therapist

Therapist

Therapist

Therapist

Therapist

Therapist

Therapist

Therapist

Therapist

Therapist

Therapist

Therapist

Therapist

Therapist

Therapist

Therapist

Therapist

Therapist

Therapist

Therapist

Therapist

ResCare's Fire Evacuation Plan

6460 Centerville Business Parkway

