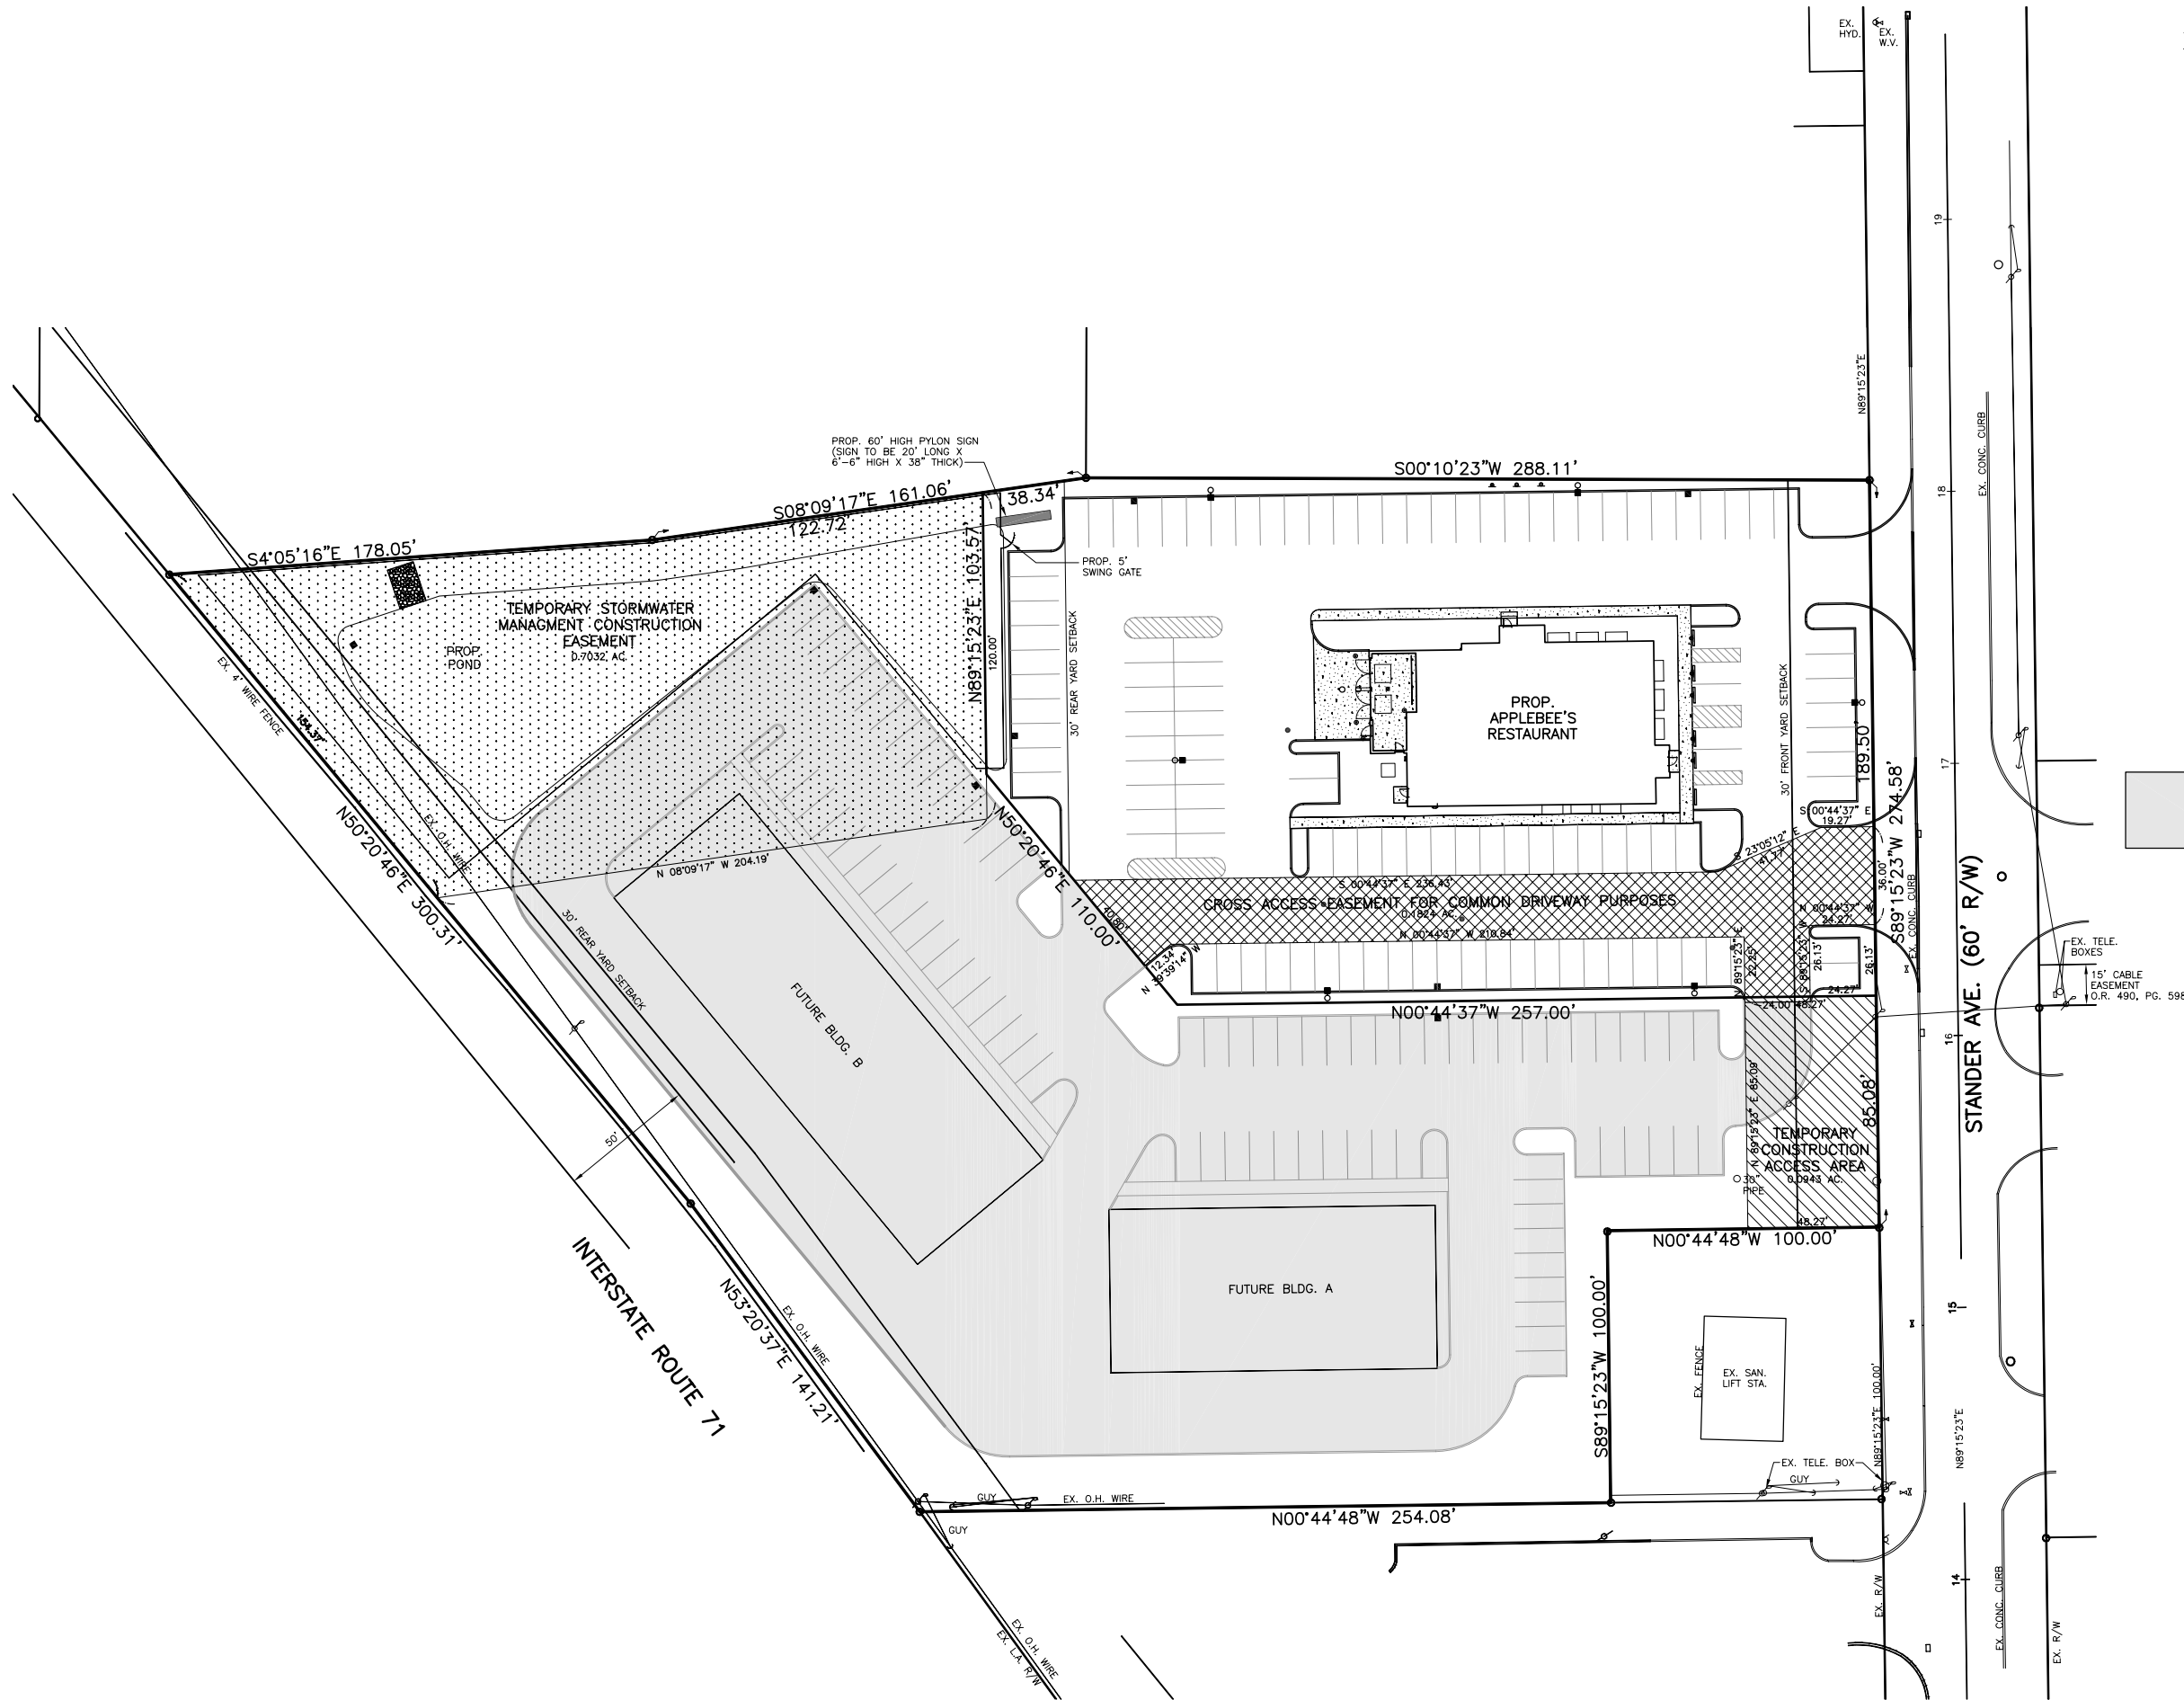


SCALE: 1" = 30'
SITUATED IN THE CITY OF MANSFIELD
COUNTY OF RICHLAND
STATE OF OHIO
AND KNOWN AS BEING PART OF
THE NORTHWEST QUARTER OF SECTION 15,
TOWNSHIP 20, RANGE 18

LEGEND

- EX. FIRE HYDRANT
- EX. VALVE
- EX. MANHOLE
- EX. BOX INLET
- LIGHT POLE
- POWER POLE
- PROP. SITE LIGHT
- FENCE
- EX. CURB

SITE IMPROVEMENTS WITHIN SHADED AREA NOT PART OF THE APPLEBEE'S SITE IMPROVEMENT CONTRACT. ONLY GENERAL SITE GRADING WITHIN THIS AREA SHALL BE PERFORMED AS PART OF THE APPLEBEE'S SITE CONTRACT. (SEE SHEET SD-3)

REVISIONS

GBC DESIGN, INC.
3878 West Market St. Akron, OH 44333-3886
Phone 330-436-0228 Fax 330-436-5782

APPLE OHIO, LLC
6200 OAK TREE BOULEVARD
INDEPENDENCE, OH 44131

APPLEBEE'S RESTAURANT
STANDER AVENUE
MANSFIELD, OHIO
EASEMENT EXHIBIT "A"

DRAWN BY:
D.K.G.

DATE:
MAR., 2006

PROJECT NO.
38122B

DRAWING NO.

SD-1