
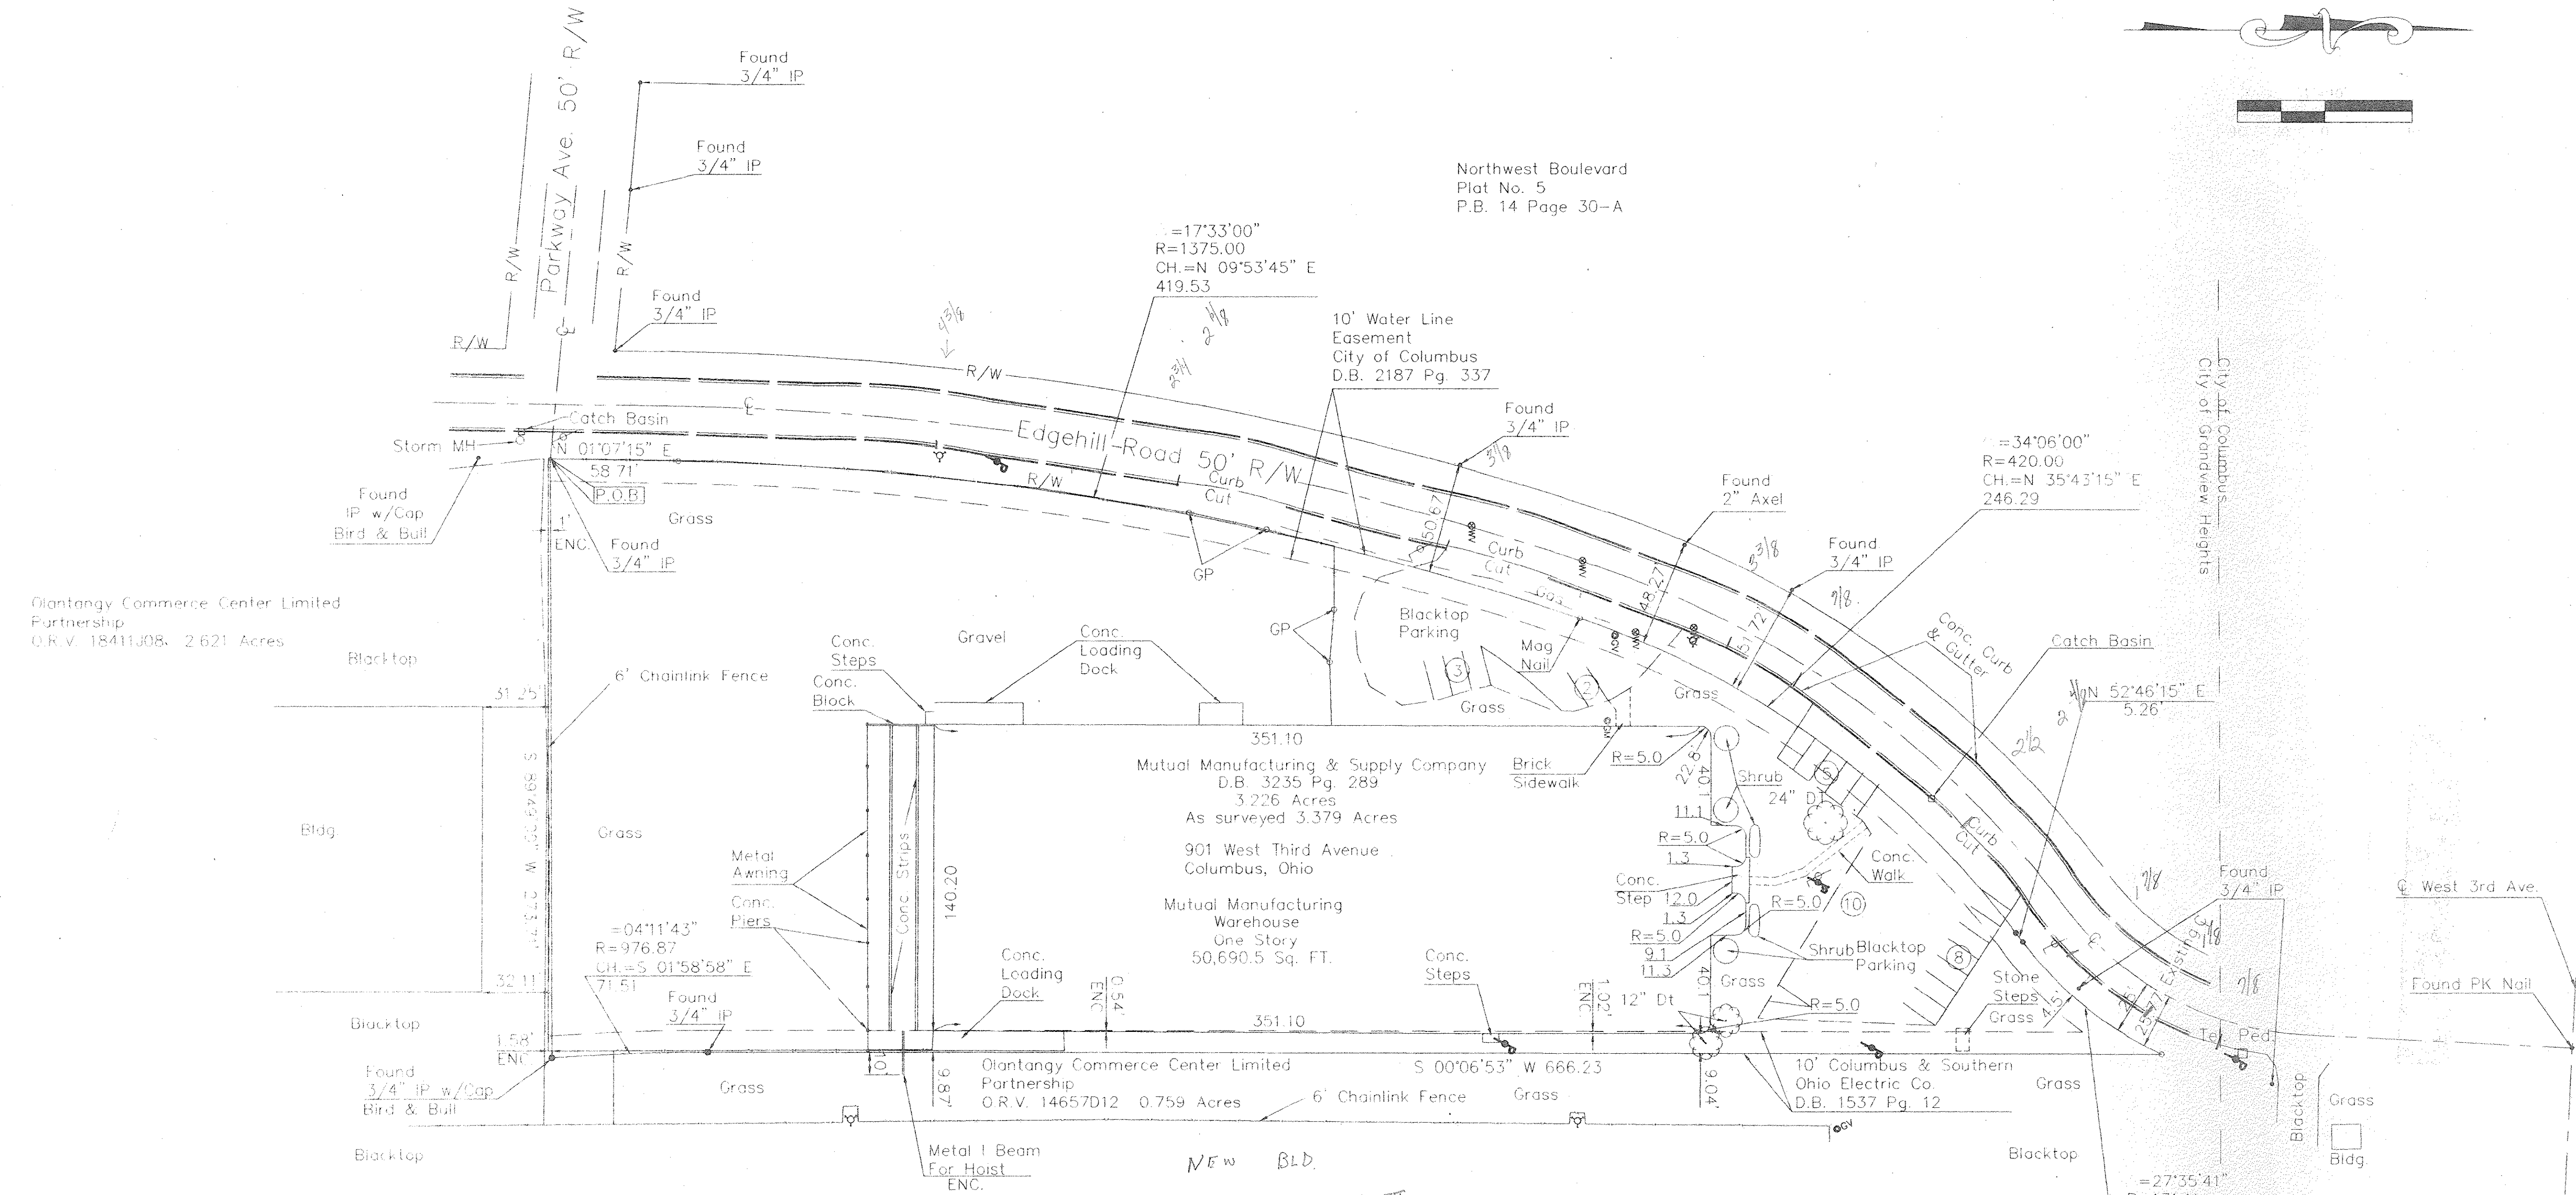


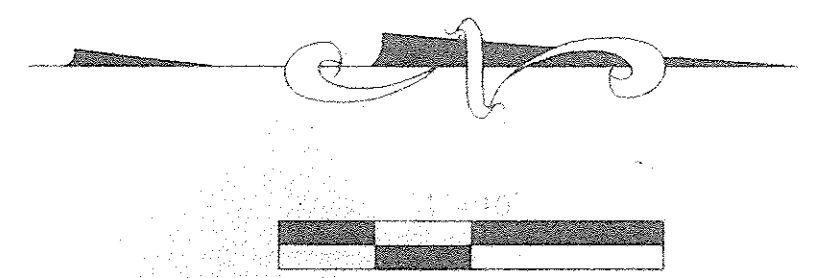

Symbol Legend	
ENC=Encroachment	GP = Gate Post
Flag Pole	WV = Water Valve
Guy Wire	GV = Gas Valve
Light Pole	FH = Fire Hydrant
Tel. Ped.	Deciduous Tree
Tel. Pedestal	D.B. = Deed Book
Power Pole	IP Found = Iron Pin Found
Fence	IP Set = Iron Pin Set
Sign	R.R. Spk. Fnd. = R.R. Spike Found
San Line	P.B. = Point of Beginning
U.G.T. = Underground Telephone	P.O.R. = Point of Reference
WATER = Water Line	P.C. = Point of Curvature
U.G.E. = Underground Elec. Line	
GAS = Gas Line	
	IP Set are 3/4" O.D. Iron Pin 30" long w/cap inscribed CEA.

50,690.5
+ 30.8 x 140.2 = 4,318.2
(30.8 x 140.2)
55,008.7