


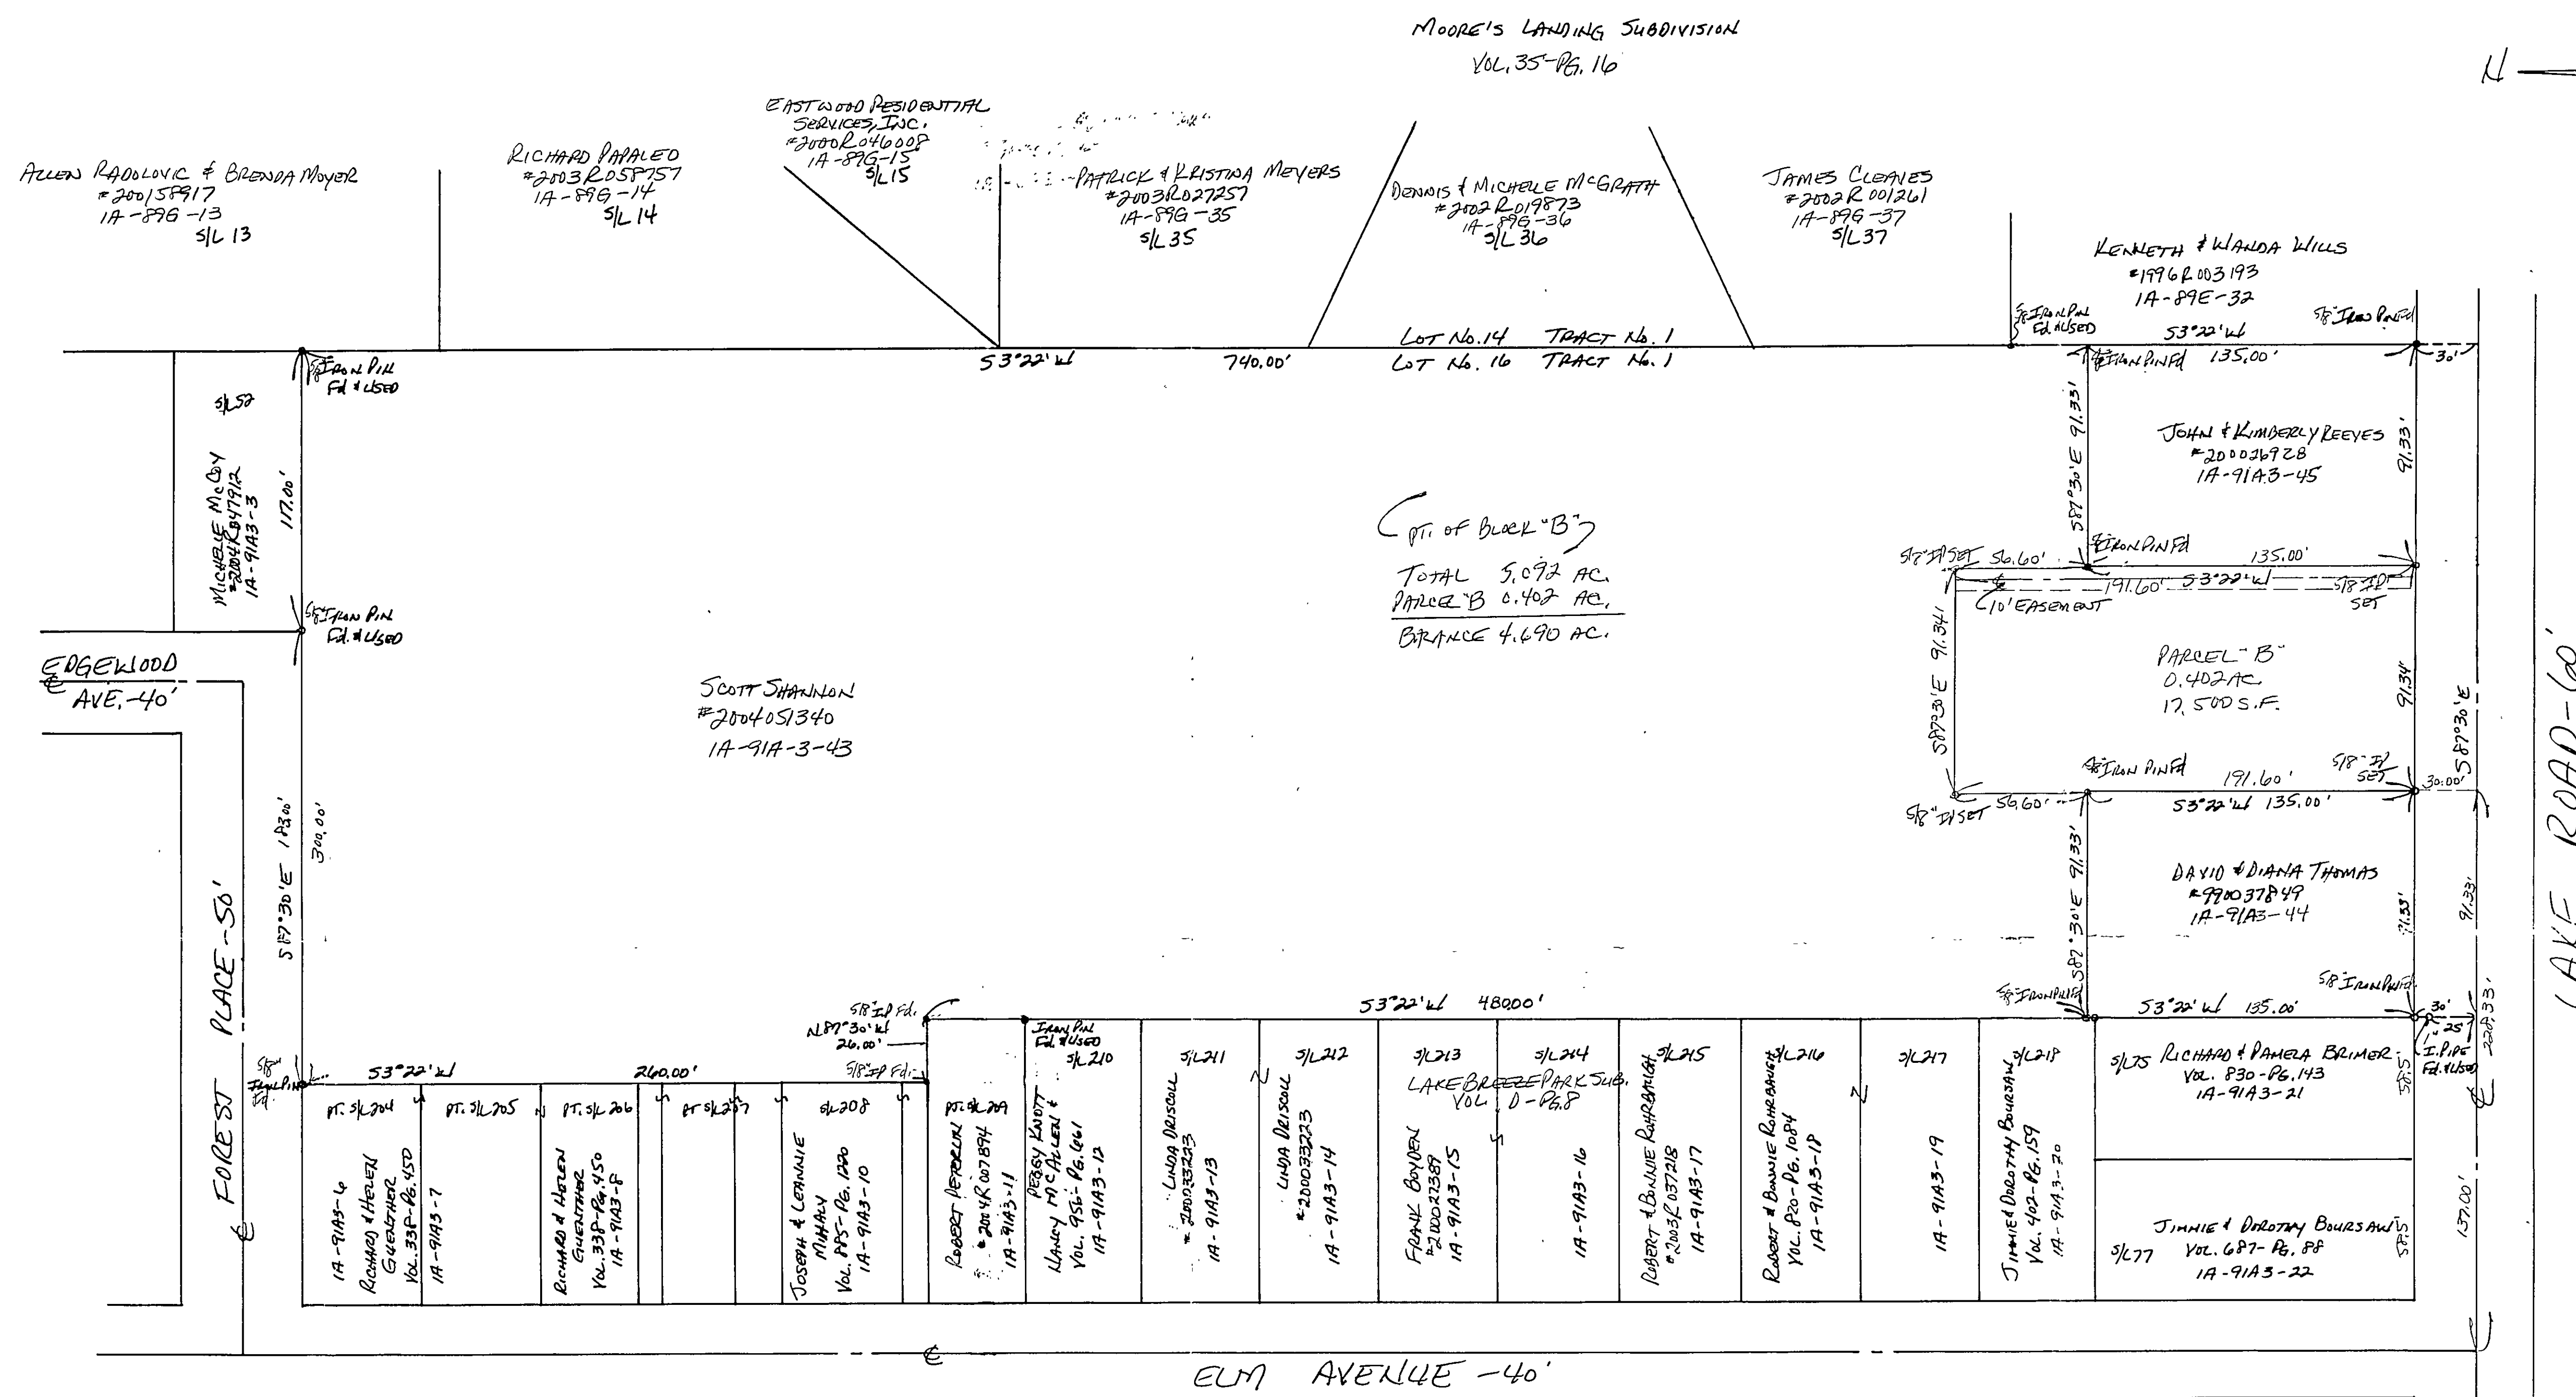

NOTE: ALL IRON PINS SET ARE  
5/8" X 30" AND ARE CAPPED  
BABCOCK, JONES & ASSOC.

Bearings are based upon the centerline of Lake Road being North 87°30' West and are used to describe angles only.

| REV NO. | DESCRIPTION                      | DATE     | BY | CHK'D |
|---------|----------------------------------|----------|----|-------|
| 1       | REVISED PAPER "C"                | 6-8-99   | HJ | HJ    |
| 2       | ADDED PAPER "A"                  | 11-25-99 | HJ | HJ    |
| 3       | ADDED PAPER "D"                  | 11-28-00 | HJ | HJ    |
| 4       | REVISED PLAT & ADDED ENFORCEMENT | 3-1-06   | HJ | HJ    |

b1

**bj BABCOCK, JONES AND ASSOCIATES, INC**  
CIVIL ENGINEERS - SURVEYORS - LAND PLANNERS  
PAINESVILLE OHIO 44077

|             |            |
|-------------|------------|
| DATE        | APRIL 1997 |
| DESIGN BY   | HT         |
| DRAWN BY    | HT         |
| APPROVED BY | HT         |

PLAT OF SURVEY  
 FOR  
 SHANNON BROTHERS  
 BEING BLOCK "B"  
 OF LAKE BREEZE PARK SUB  
 VOL. D - PG. 5  
 MADISON TOWNSHIP  
 LAKE COUNTY

|        |          |
|--------|----------|
| SCALE  | 1" = 40' |
| JOB NO | 97-05    |
| SHEET  | OF       |