
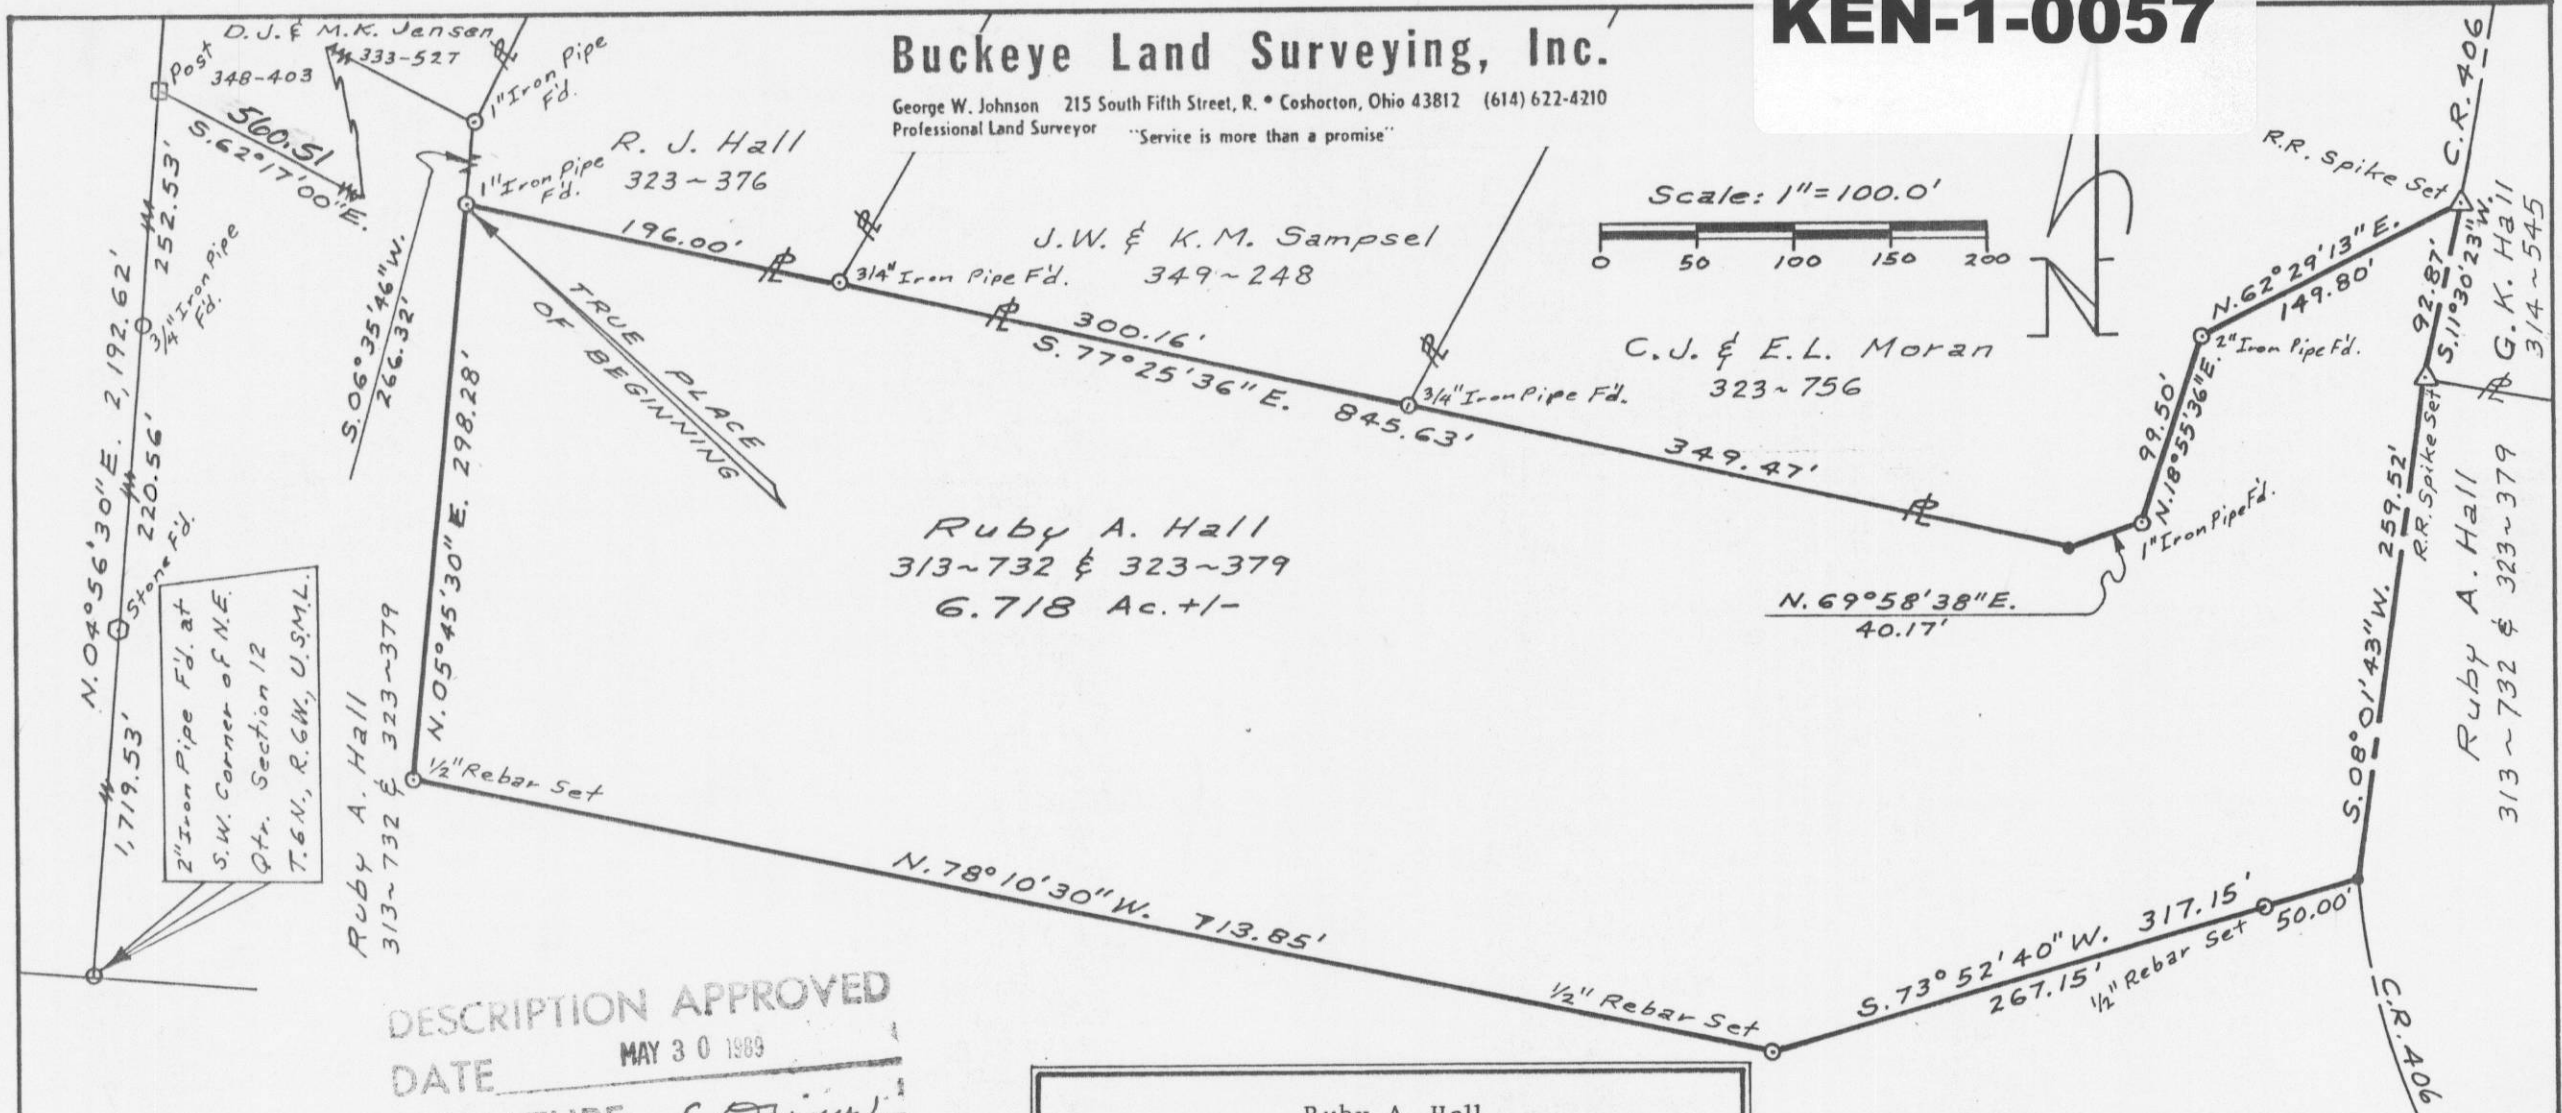


KEN-1-0057

Buckeye Land Surveying, Inc.

George W. Johnson 215 South Fifth Street, R. • Coshocton, Ohio 43812 (614) 622-4210
Professional Land Surveyor "Service is more than a promise"

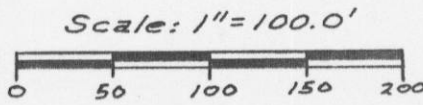

Ruby A. Hall
313~732 & 323~379
6.718 Ac.+/-

DESCRIPTION APPROVED
DATE MAY 30 1989
SIGNATURE E. Darwin



I hereby certify that this plat is correct to the best of my knowledge and belief.
BUCKEYE LAND SURVEYING, INC.
George W. Johnson
George W. Johnson, P.S. #5252

Ruby A. Hall
6.718 Ac.+/-
Being a part of the Northeast Quarter of Section #12, in the First Quarter of Township 6 North, Range 6 West, United States Military Lands and in the Township of Keene, in the County of Coshocton, and in the State of Ohio.
Scale: 1" = 100.0' Date: May, 1989

- NOTE:
1. Bearings & North Arrow are based on Deed Book 314, page 545, Coshocton County Deed Records.
 2. All 1/2 inch rebars set are 30 inches long or longer.
 3. Pertinent Documents: as shown.
 4. This property is subject to all rights-of-way, easements, and restrictions of record or implied, if any, and are not necessarily shown on this plat.