



**ACREAGE SUMMARY**  
 172.00 ACRES (D)  
 -5.001 ACRES (S)  
 166.999 ACRES REMAIN

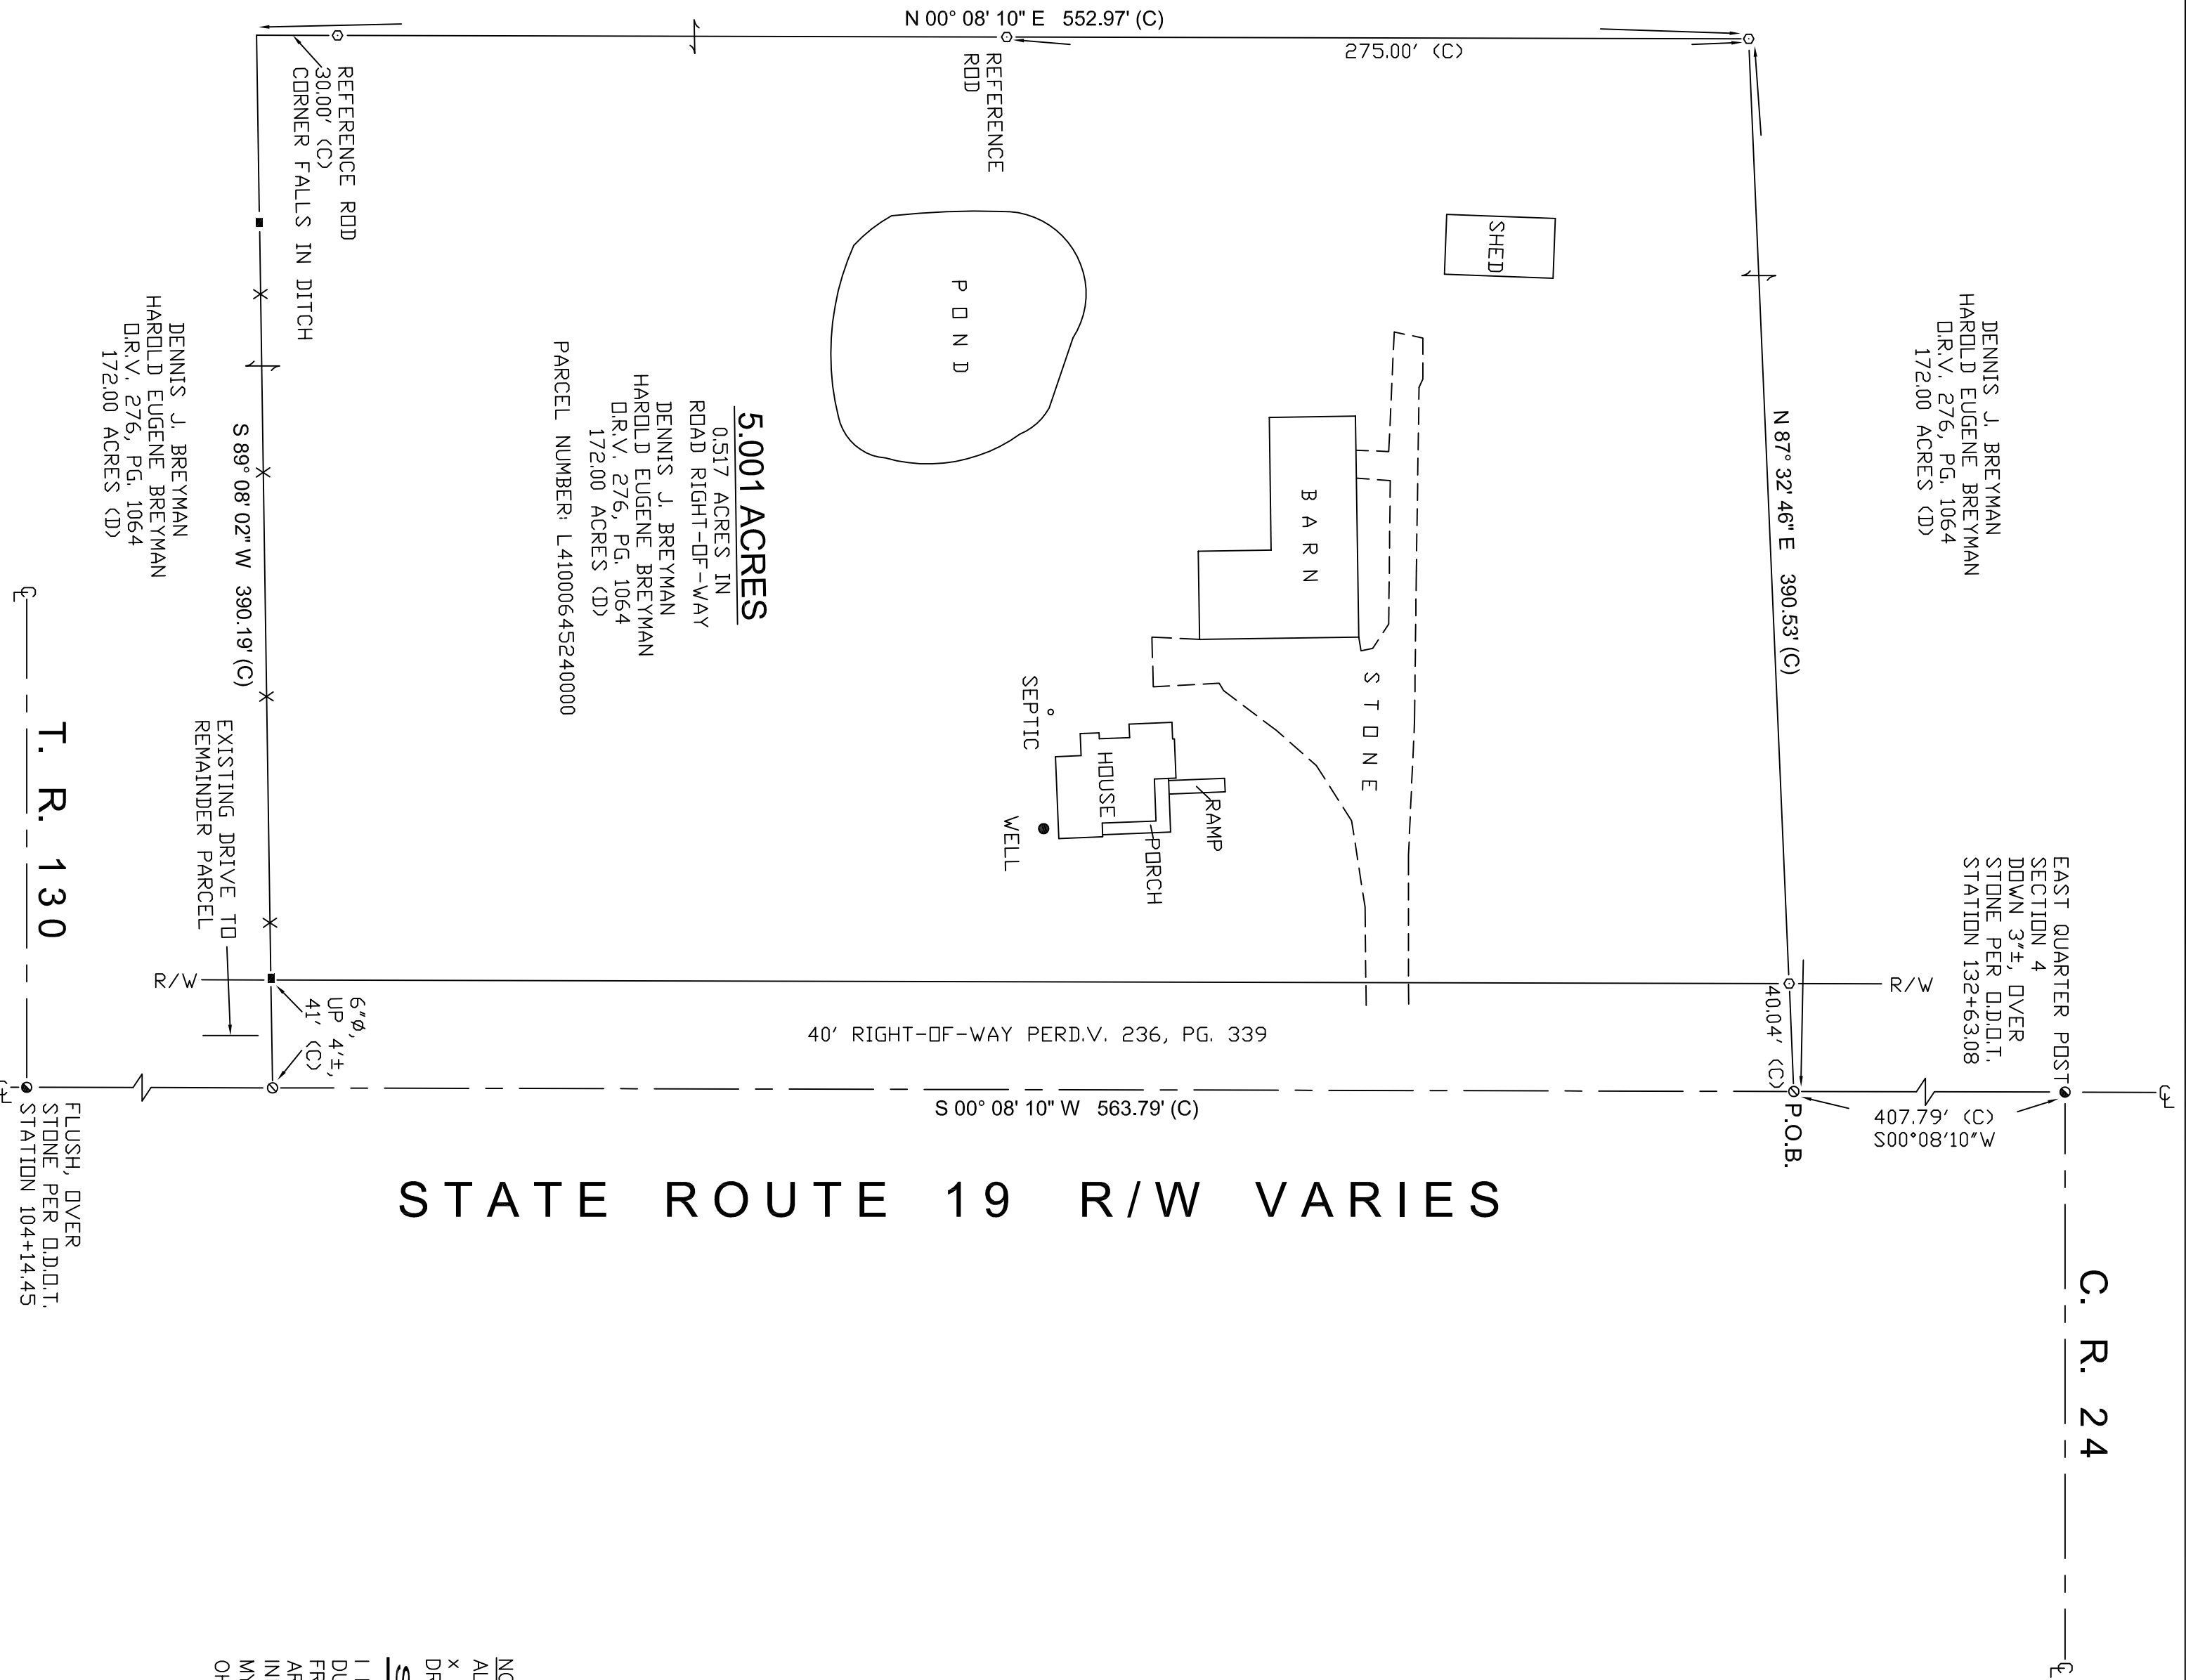

**STATE ROUTE 19 R/W VARIES**

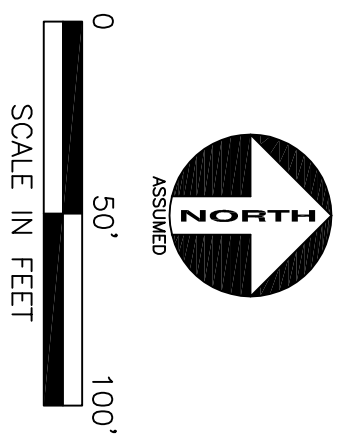

**REFERENCES**  
 DEED VOLUME AND PAGE AS SHOWN  
 SENECA COUNTY CORNERSTONE REFERENCES  
 O.D.O.T. CENTERLINE REFERENCES  
 S.H. 485 SEC. REPUBLIC (PT) & I PLANS

**LEGEND**

SET	FOUND	DESCRIPTION
⊙	●	CONC. MONUMENT
⊕	⊕	RAILROAD SPIKE
⊗	⊗	NAIL
○	○	IRON ROD
⊙	⊙	DRILL HOLE
⊙	⊙	STONE
⊙	⊙	MONUMENT BOX
⊙	⊙	IRON PIPE
■	■	WOOD POST
■	■	DEED
(D)	(D)	PLAT
(P)	(P)	MEASURED
(M)	(M)	SURVEYED
(S)	(S)	CALCULATED
(C)	(C)	WIRE FENCE

**NOTE:**  
 ALL IRON ROD SET & FOUND (UNLESS NOTED) ARE 5/8" DIA. x 30" LENGTH WITH PERSONALIZED CAPS (HANK AND ASSOC.) DRIVEN FLUSH.

**SURVEYOR'S STATEMENT**  
 I HEREBY DECLARE THAT THE ABOVE PARCEL WAS SURVEYED DURING MAY, 2017. PROPERTY LINES SHOWN ARE LOCATED FROM DEEDS ON RECORD AND ARE DEED LINES. BEARINGS ARE ASSUMED FOR ANGULAR MEASUREMENT ONLY. ALL INFORMATION SHOWN IS TRUE AND CORRECT TO THE BEST OF MY KNOWLEDGE AND BELIEF (PER CHAPTER 4733-37 OF THE OHIO ADMINISTRATIVE CODE).

**STATE OF OHIO**  
 JAMES G. HOGAN, JR.  
 GORDON  
 HOGAN, JR.  
 S-6972  
 PROFESSIONAL SURVEYOR

JAMES G. HOGAN, JR., P.S. # 6972 DATE

JOB NO. 20171.079	HANK AND ASSOCIATES, INC. ENGINEERING SURVEYING 137 SOUTH WASHINGTON STREET TIFFIN, OHIO 44883 PHONE: (419) 447-4300 FAX: (419) 447-2076	<b>SURVEY FOR:</b> SMITH/BREYMAN LOCATED IN THE SOUTHEAST QUARTER OF SECTION 4, SCIPIO TOWNSHIP, TOWNSHIP-2-NORTH, RANGE-16-EAST, SENECA COUNTY, OHIO.	<b>DRAWN BY:</b> JGH DATE: 05-19-17	<b>CHECKED BY:</b> JGH SCALE 1" = 50'	<b>REVISIONS:</b>
----------------------	--	---	---	---	-------------------