

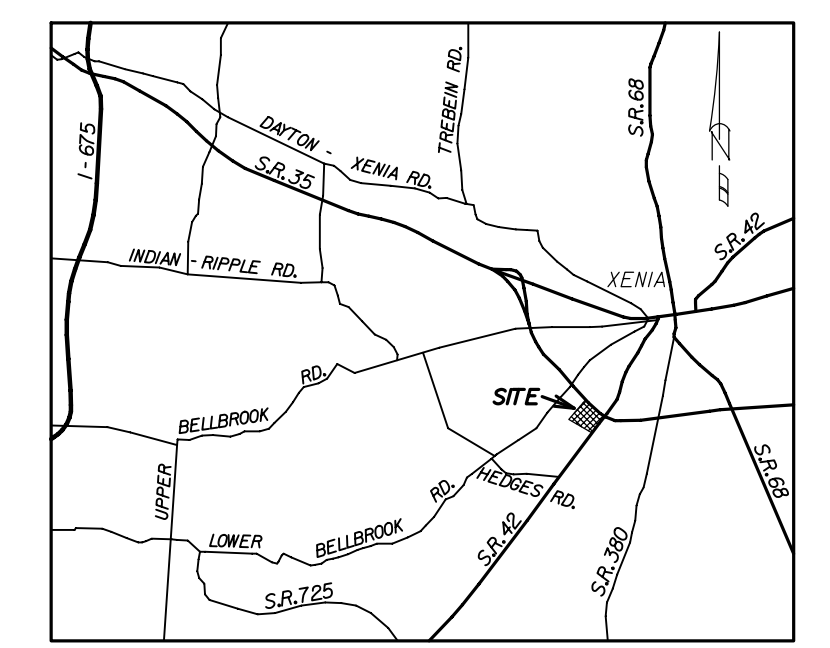
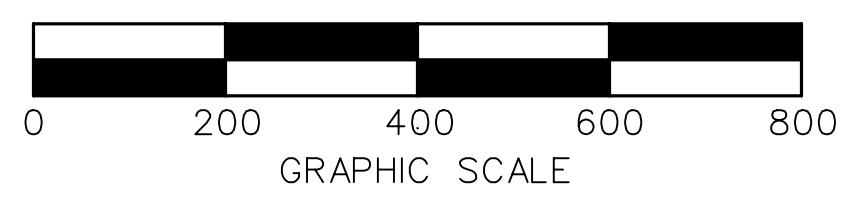


REZONING APPLICATION MAP
D.F.P. Investments, P.L.L. Property
 VIRGINIA MILITARY SURVEY No. 2264
 CITY OF XENIA
 GREENE COUNTY, OHIO
 78.027 Ac.

**REZONING FROM I-O INDUSTRIAL-OFFICE DISTRICT
 TO PUD RESIDENTIAL DISTRICT AND TO
 R-3 MULTI-FAMILY RESIDENTIAL DISTRICT**

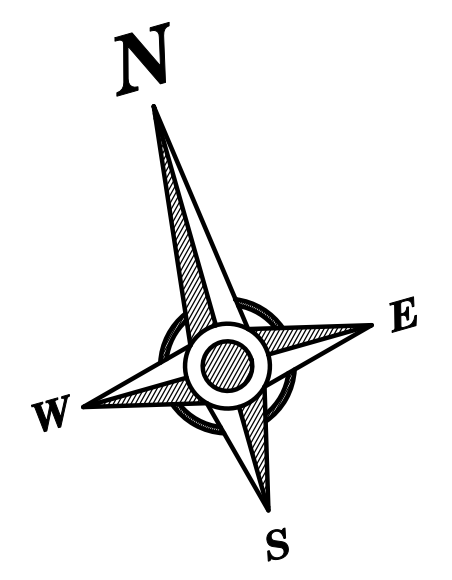

VICINITY MAP
NOT TO SCALE

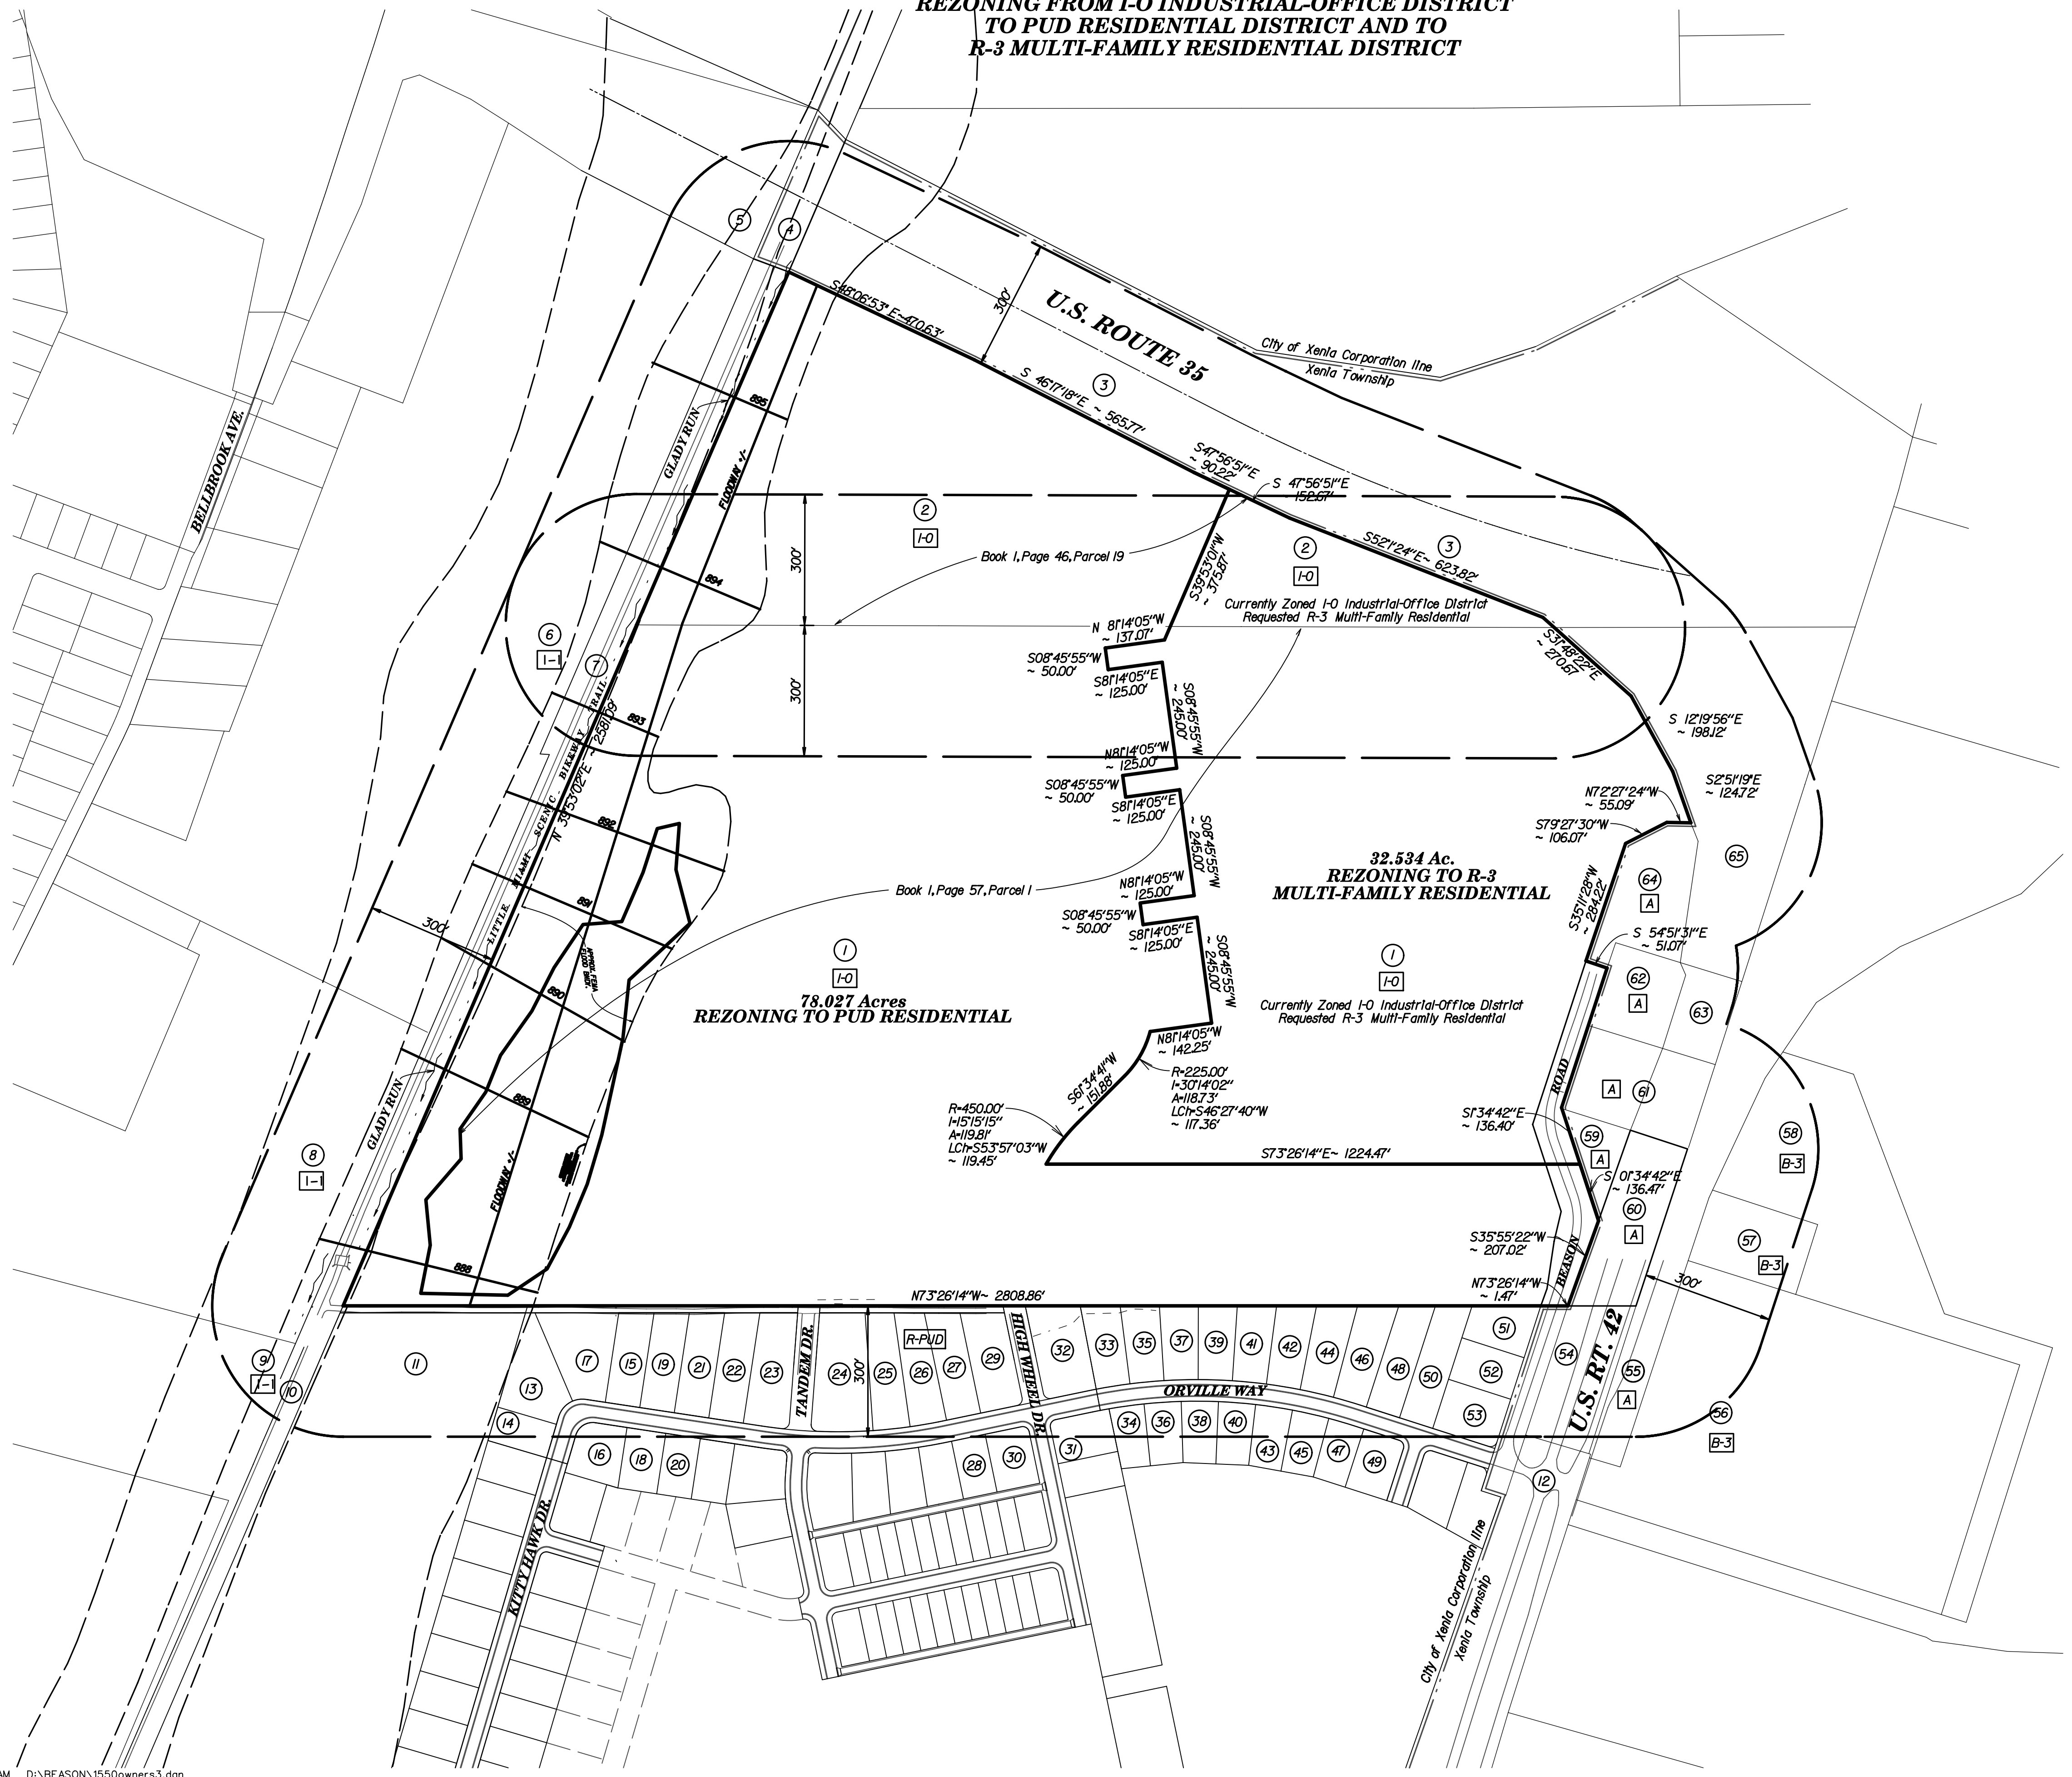

- A - Zoned Agriculture (Xenia Township Zoning)
- B-3 - Zoned Business (Xenia Township Zoning)

Applicant & Property Owner:
D.F.P. Investments, P.L.L.
 984 Orville Way
 Xenia, OH 45385
 Phone: (937) 376-9113

Date: 7/05/02
 Job# 02-1550.B

SCHAEFFER, AMOS & HUGHES, LLC
 ENGINEERS
 SURVEYORS
 1253-G Lyons Road Dayton, Ohio 45458 Tel: (937) 434-5104