




Replat of Pt. Outlot 314 City of Piqua, Miami County, O

Linda Blankenship
Pt. Outlot 314
5.000 Ac.

INLOT _____
12.709 Ac. Total

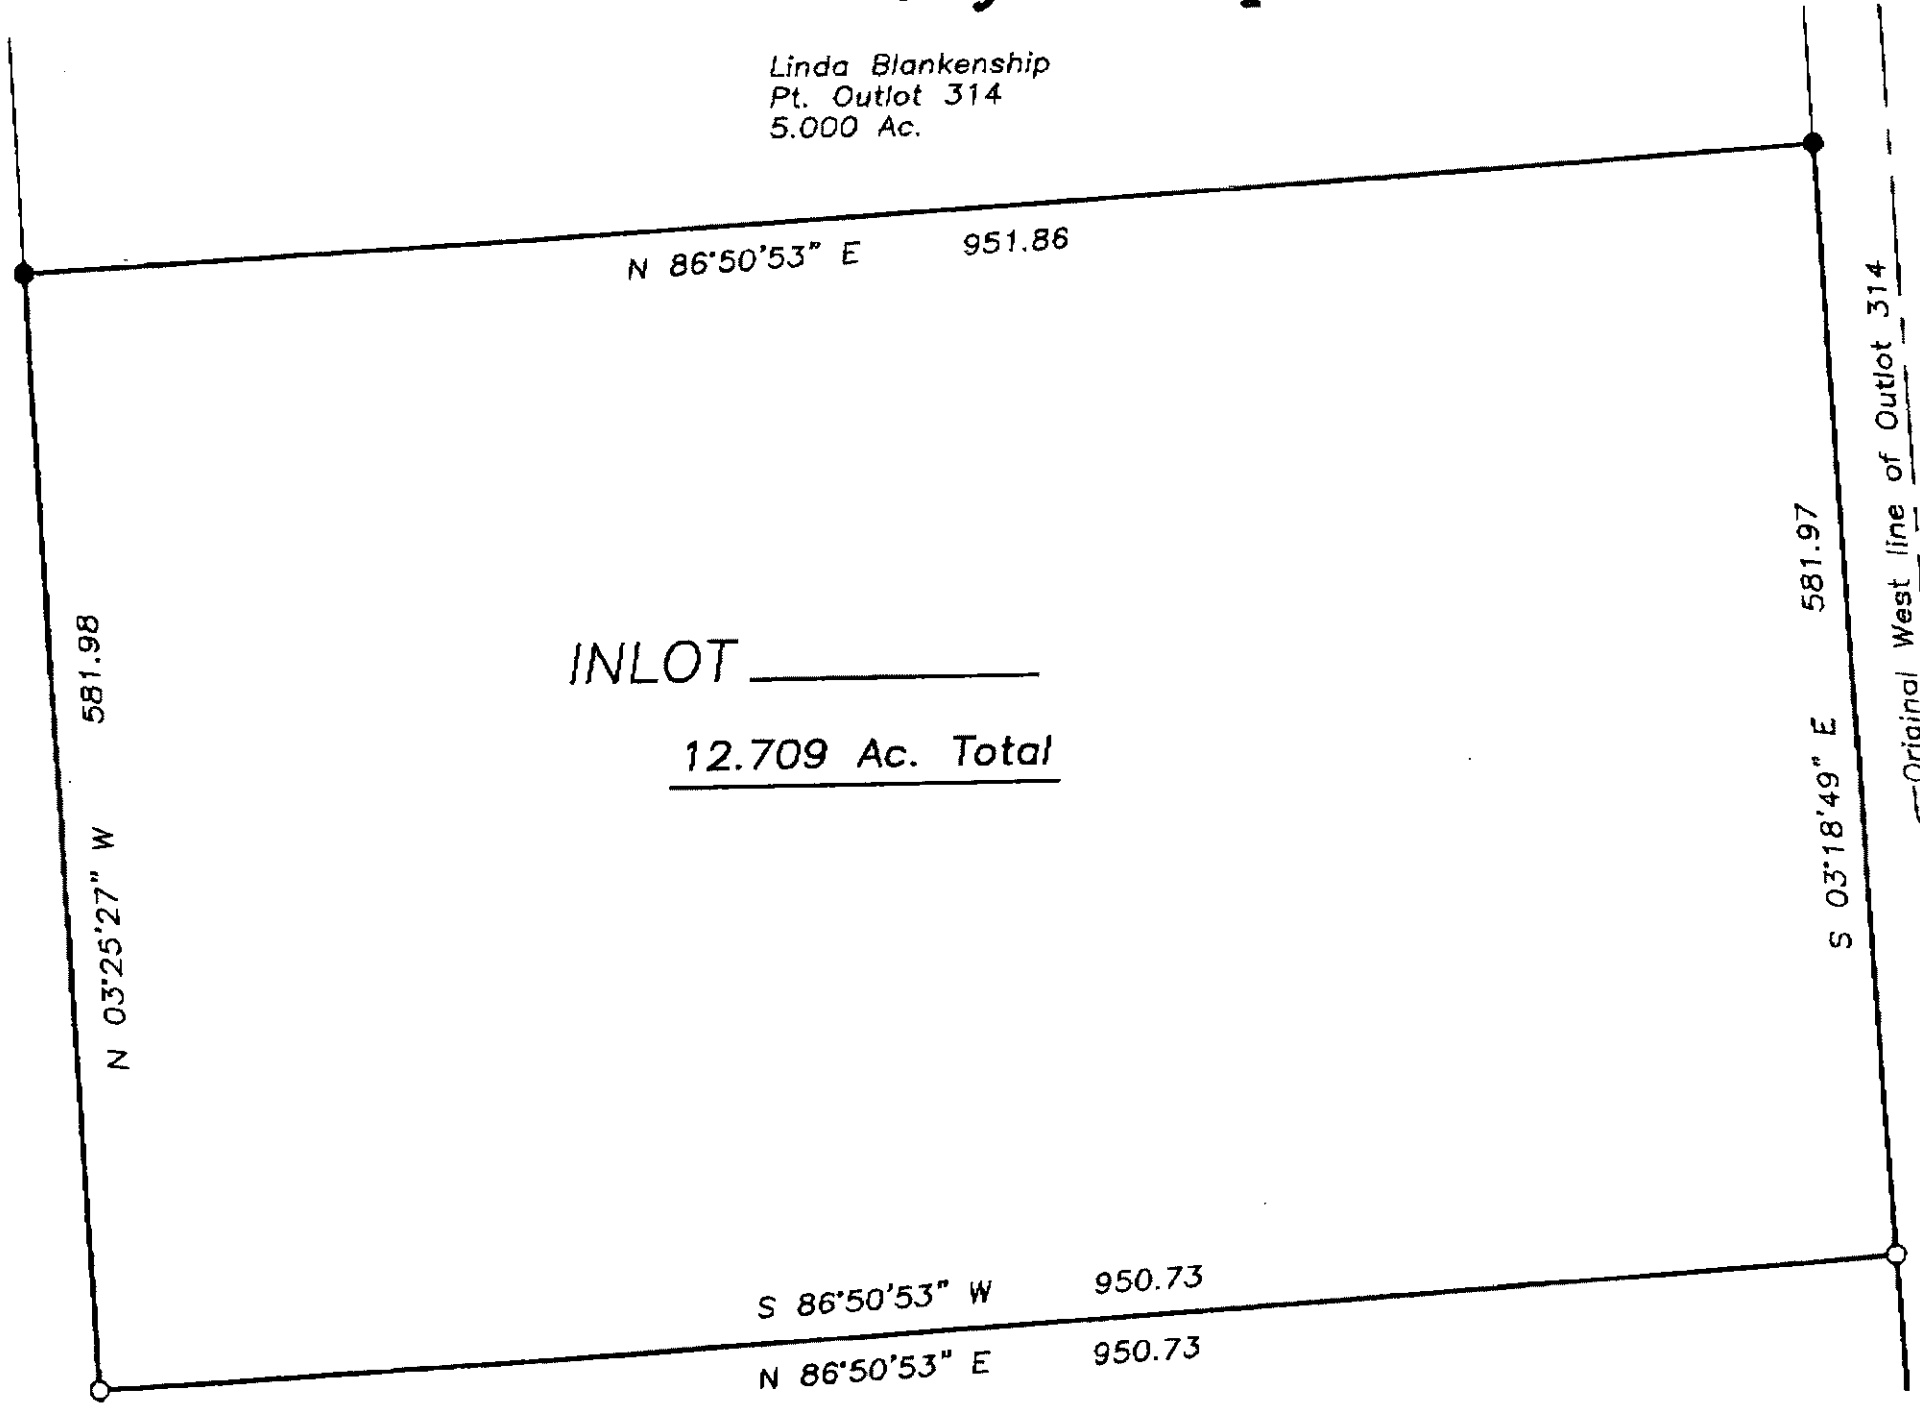

SITE EXHIBIT

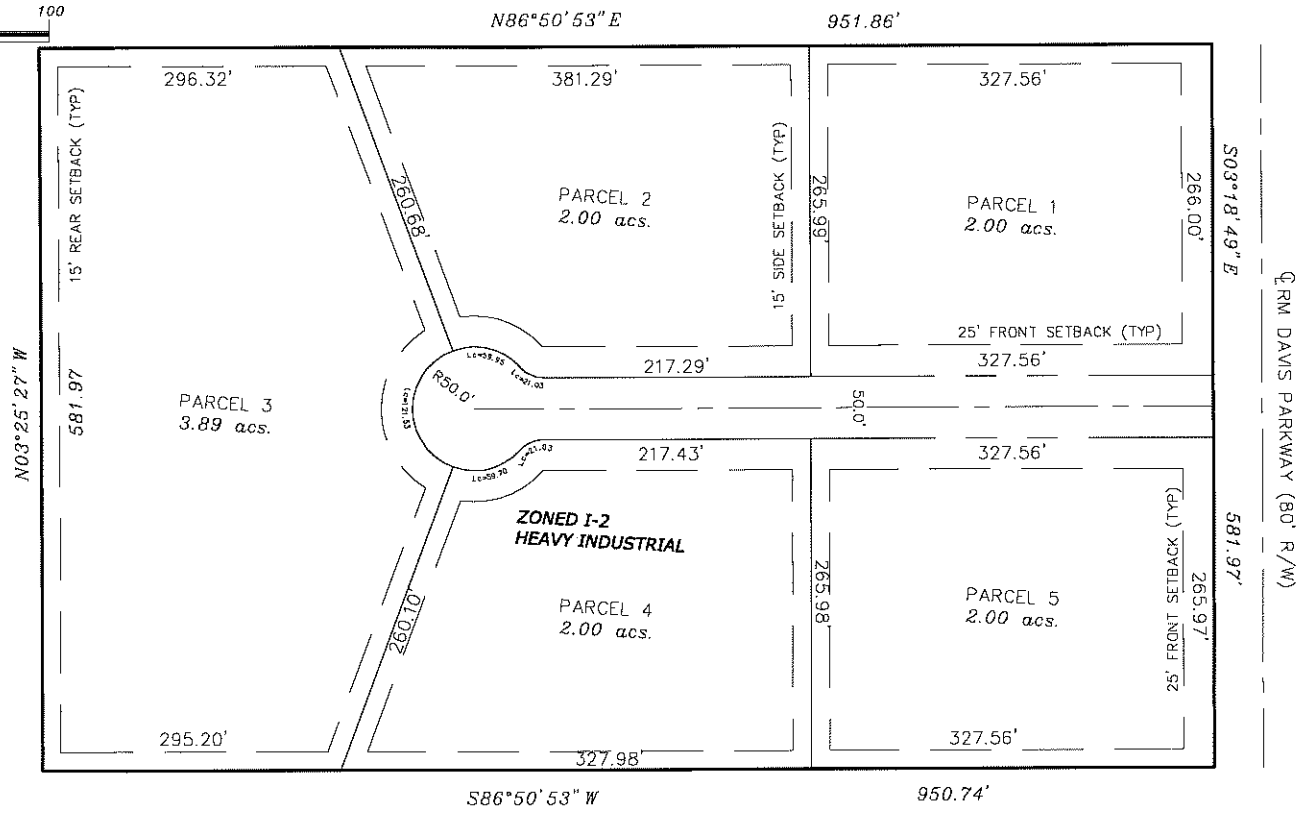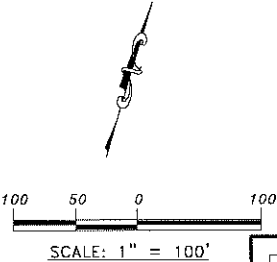



VAN HORN, HOOVER & ASSOCIATES, INC.
 SURVEYING & ENGINEERING
 P.O. BOX 812
 FINDLAY, OHIO 45839
 (419) 423-5630
 E-MAIL: info@vanhornhoover.com



PROJECT	INLOT 8872
DATE	
SCALE	
PROJECT	SITE EXHIBIT

PROF. SCALE	1:1
DATE	8-11-08
FOR PROJECT	PROP.#156, 6156.dwg
SHEET NUMBER	1 of 1

SITE EXHIBIT #2

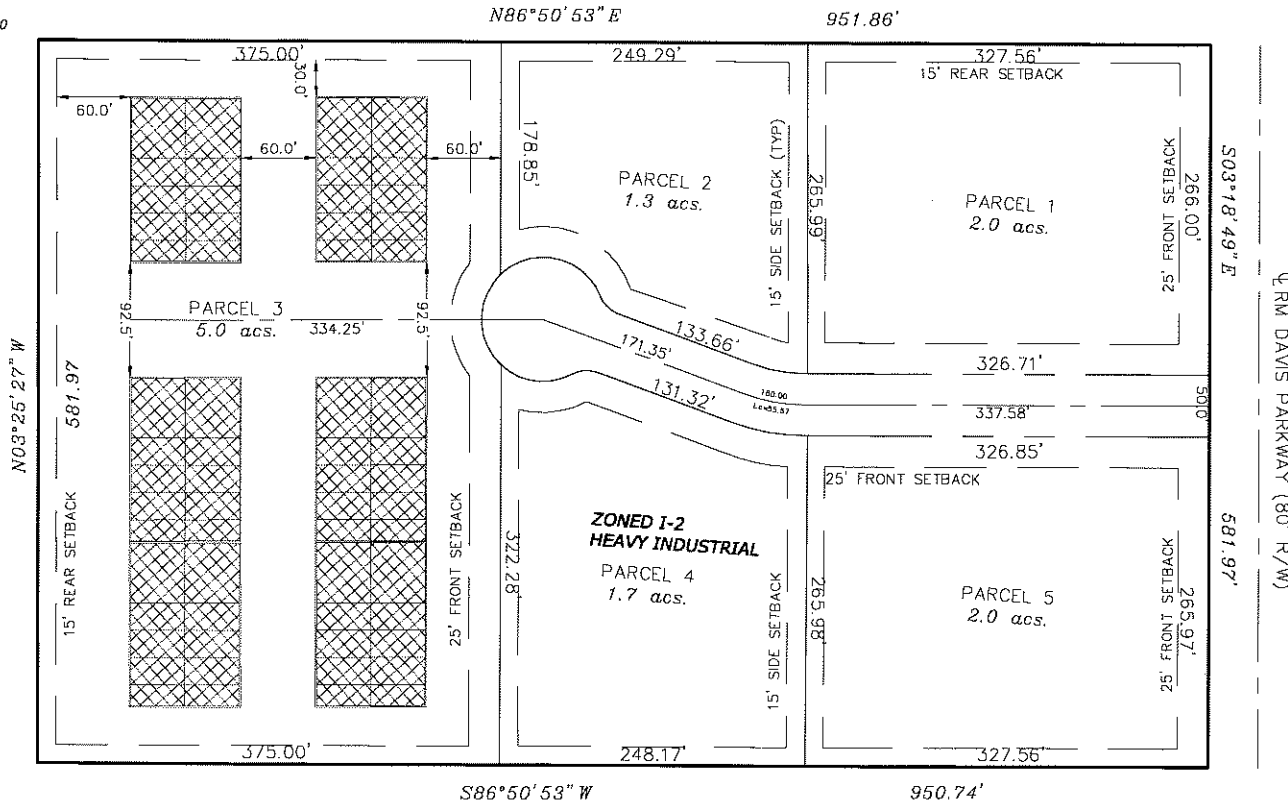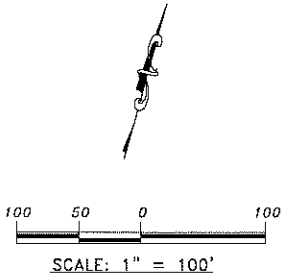

VAN HORN, HOOVER & ASSOCIATES, INC.	
SURVEYING & ENGINEERING	
P.O. BOX 812	
FINDLAY, OHIO 45839	
(419) 423-5630	
E-MAIL: info@vanhornhoover.com	

PROJECT	INLOT 8872
DATE	
SCALE	1" = 100'
DRAWN	REI
CHECKED	PRS
DATE	8-11-06
JOB NUMBER	PROJ#81561
	8156 (2x)
SHEET NUMBER	1 of 1