



SECOND LEVEL FLOOR PLAN
 1/8" = 1'-0"

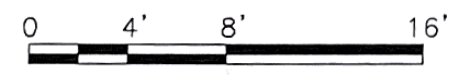


17 S ST CLAIR ST
 APARTMENT FLOOR PLAN
 2/28/23

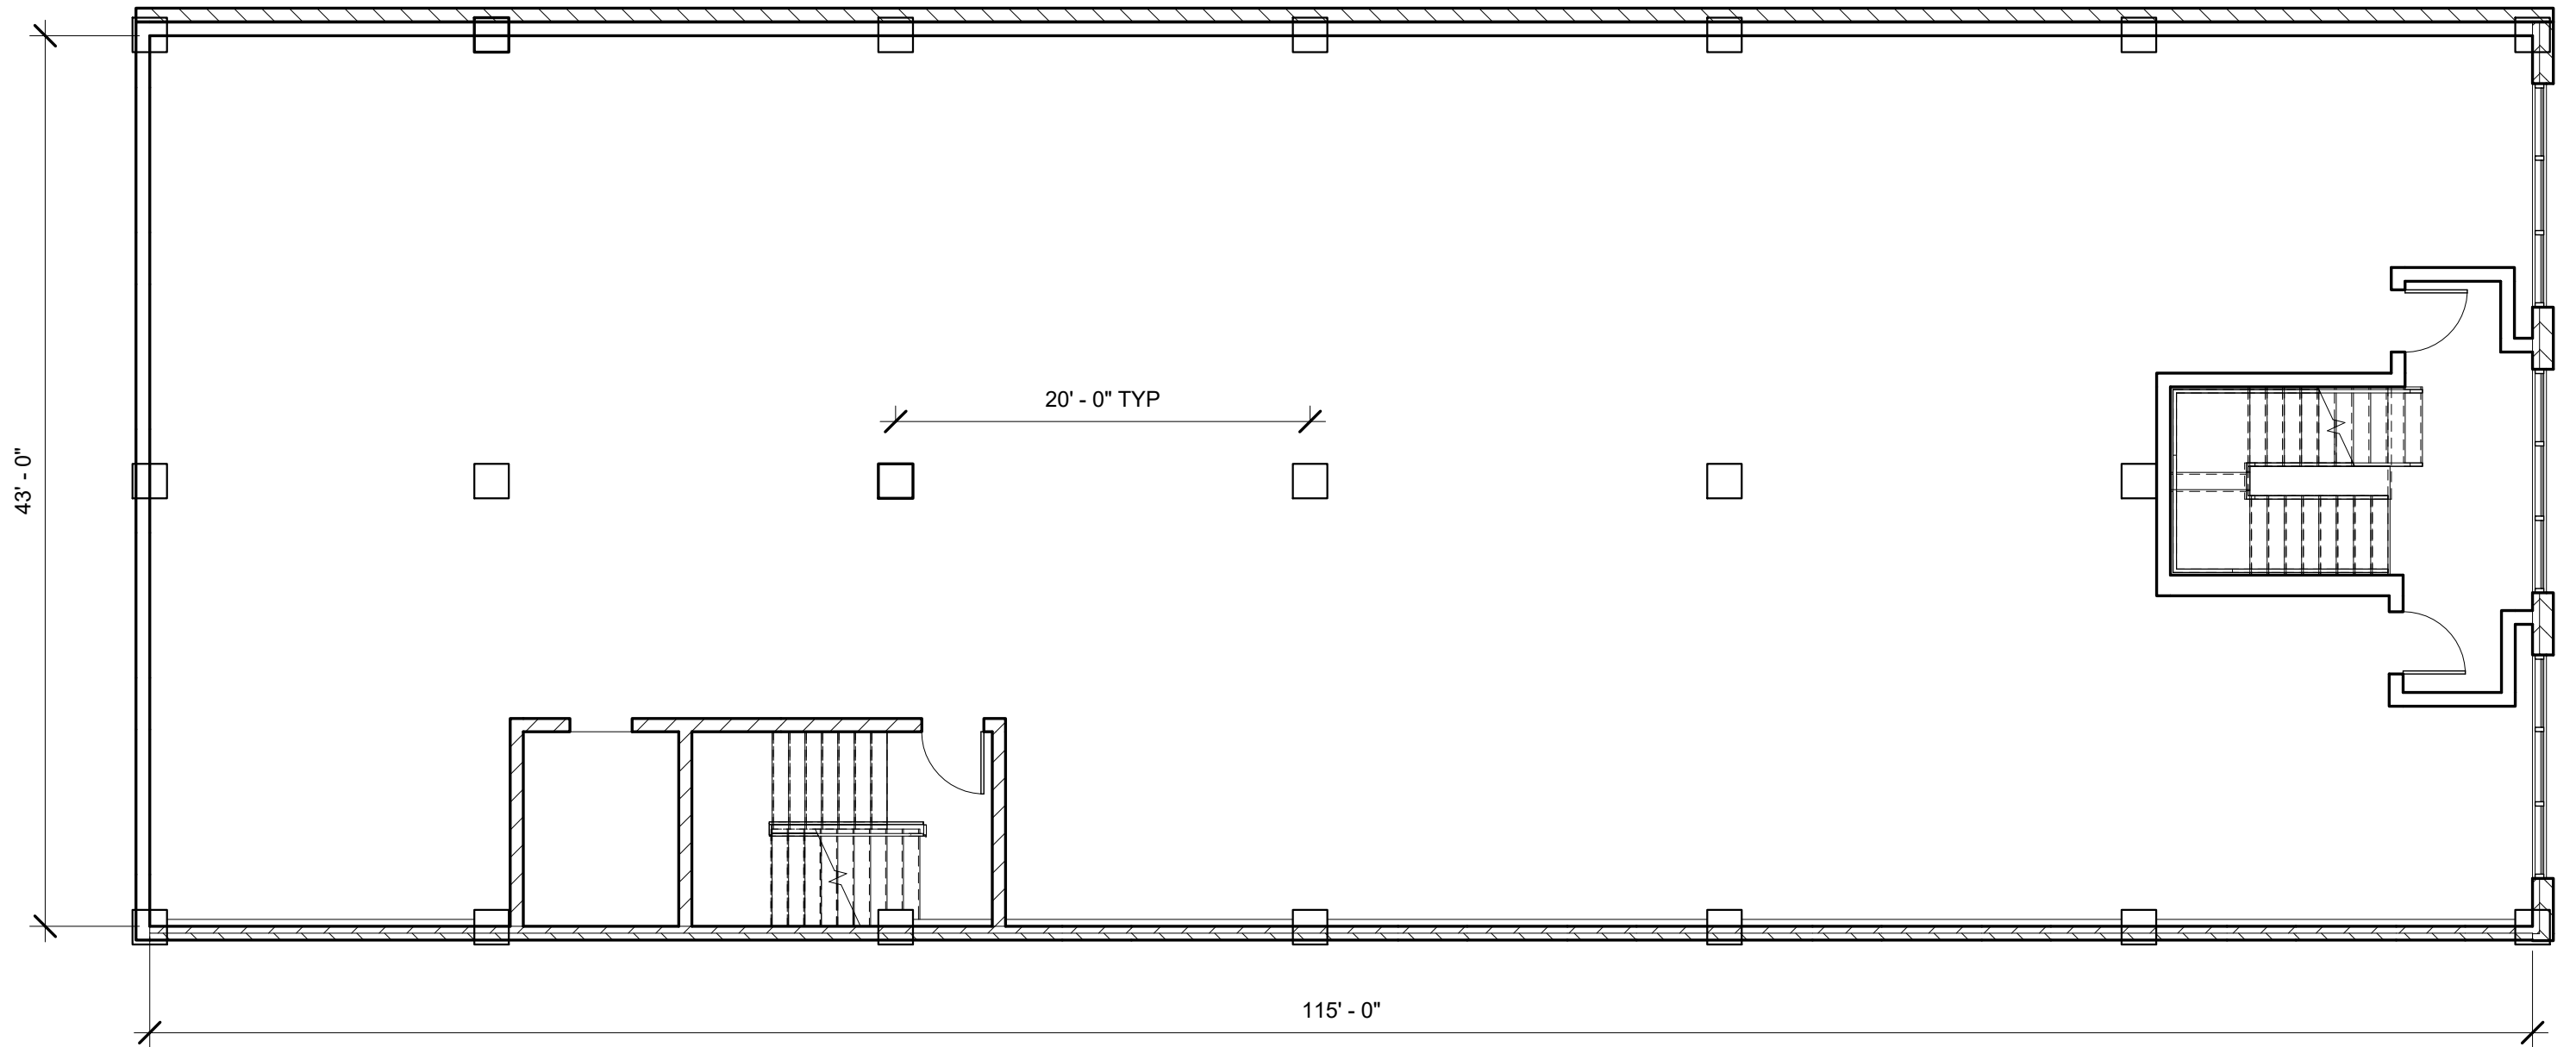

Julian

17 South Saint Clair
Dayton, OH 45402

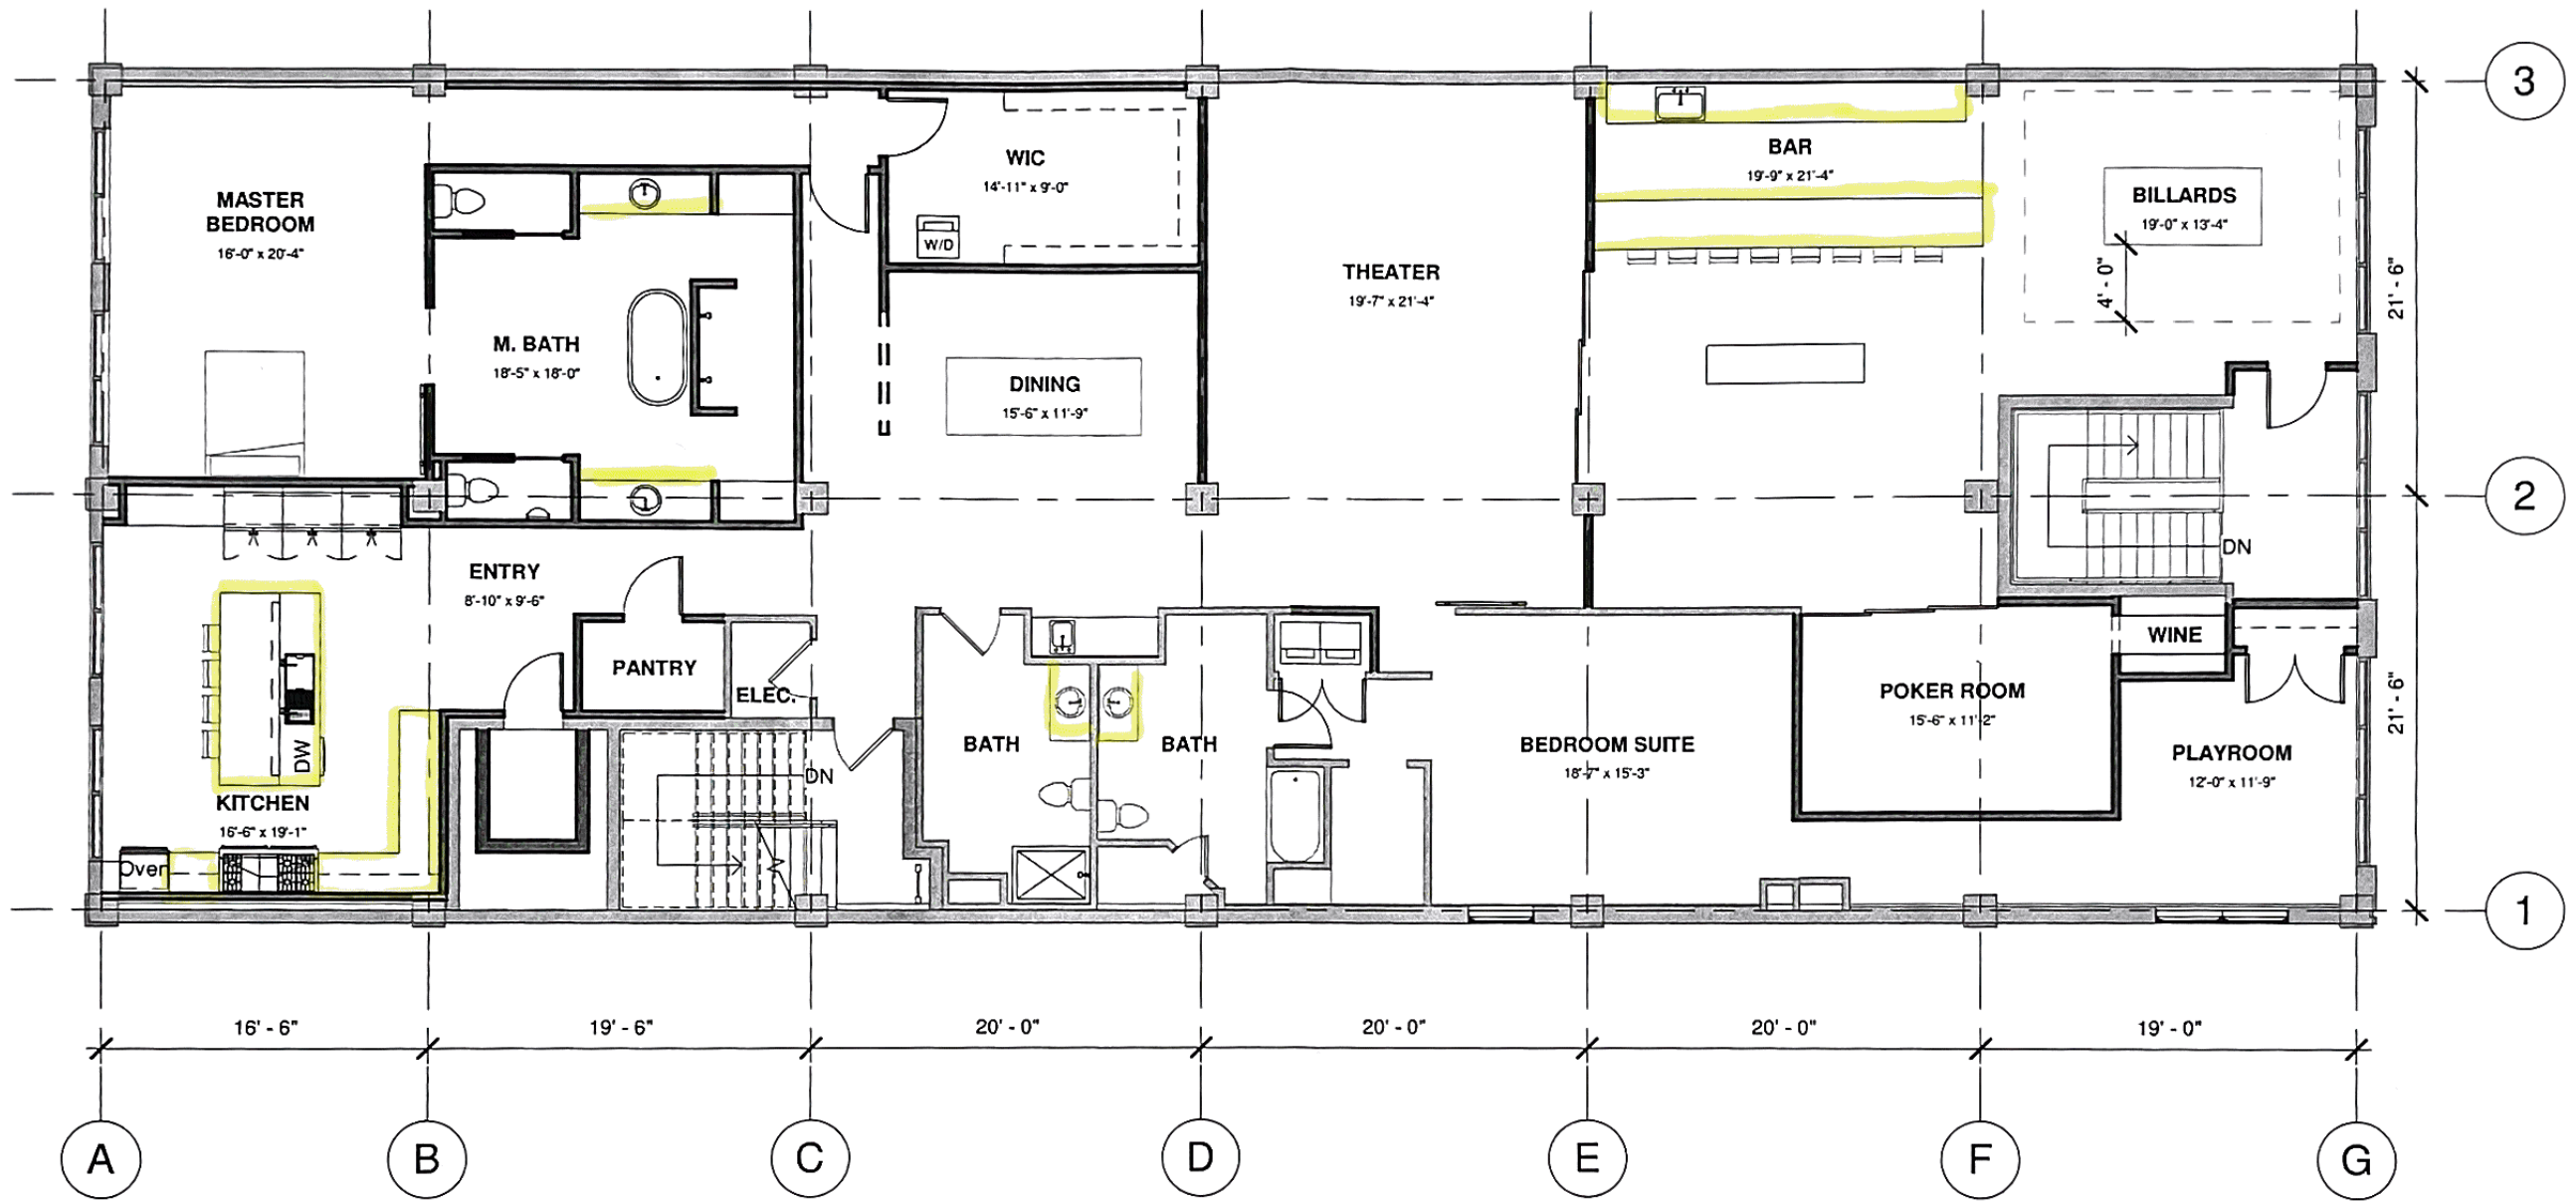

THIRD FLOOR

17 SOUTH ST CLAIR ST

AO

