


WL1222960101

EXHIBIT A

i:\3085\073\SURVEY\ESMNT\LOT1NORTH.dwg 1/12/2007 8:43:26 AM EST

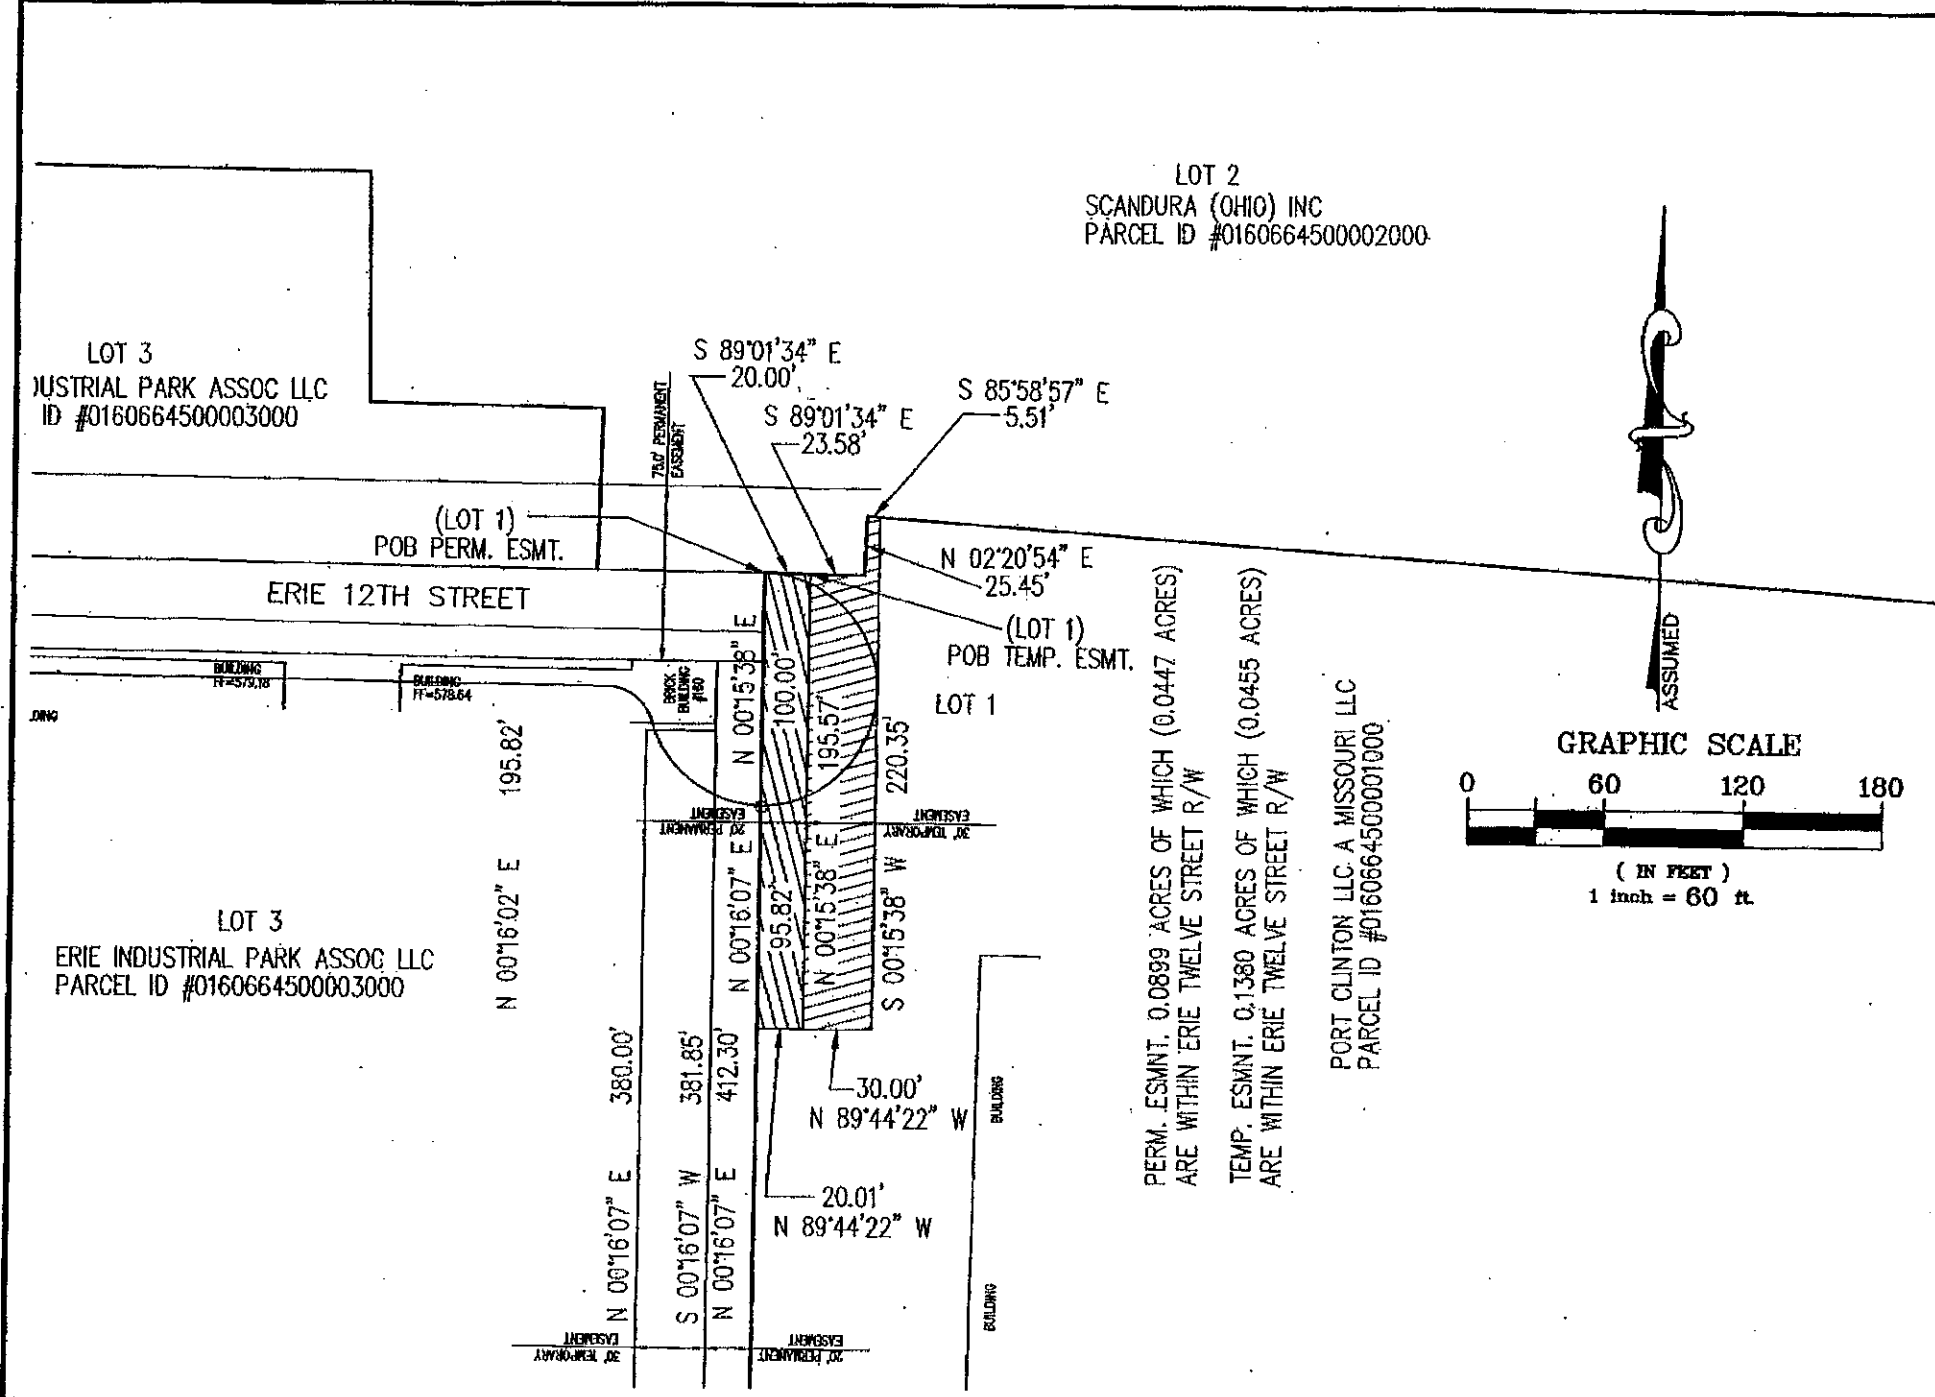

POGEMEYER DESIGN GROUP, INC.
ENGINEERS + ARCHITECTS + PLANNERS
BOWLING GREEN, OHIO

DRAWN: JCB
CHECKED: TES
DATE: 1-12-07
JOB No.: 3085-073

FILE 3085-073

EASEMENT EXHIBIT ERIE INDUSTRIAL PARK
PT OF SEC. 28 & 29, T7N-R16E, ERIE
TOWNSHIP, OTTAWA COUNTY, OHIO

ANY INFORMATION ON THIS DRAWING IS NOT INTENDED TO BE SUITABLE FOR REUSE BY ANY PERSON FOR ANY PURPOSES OTHER THAN THE PROJECT OR FOR ANY USE ON ANY OTHER PROJECT WITHOUT THE VERIFICATION AND ADAPTATION BY THE ENGINEER, ARCHITECT OR PLANNER. SPECIFIC PURPOSES INTENDED WILL BE AT THE USER'S SOLE RISK AND WITHOUT LIABILITY OR LEGAL EXPOSURE TO THE ENGINEER, ARCHITECT OR SURVEYOR.