


VL1216PG0095

EXHIBIT A

I:\3085\073\SURVEY\ESMT\LOT 1 SOUTH.dwg 1/12/2007 7:34:50 AM EST

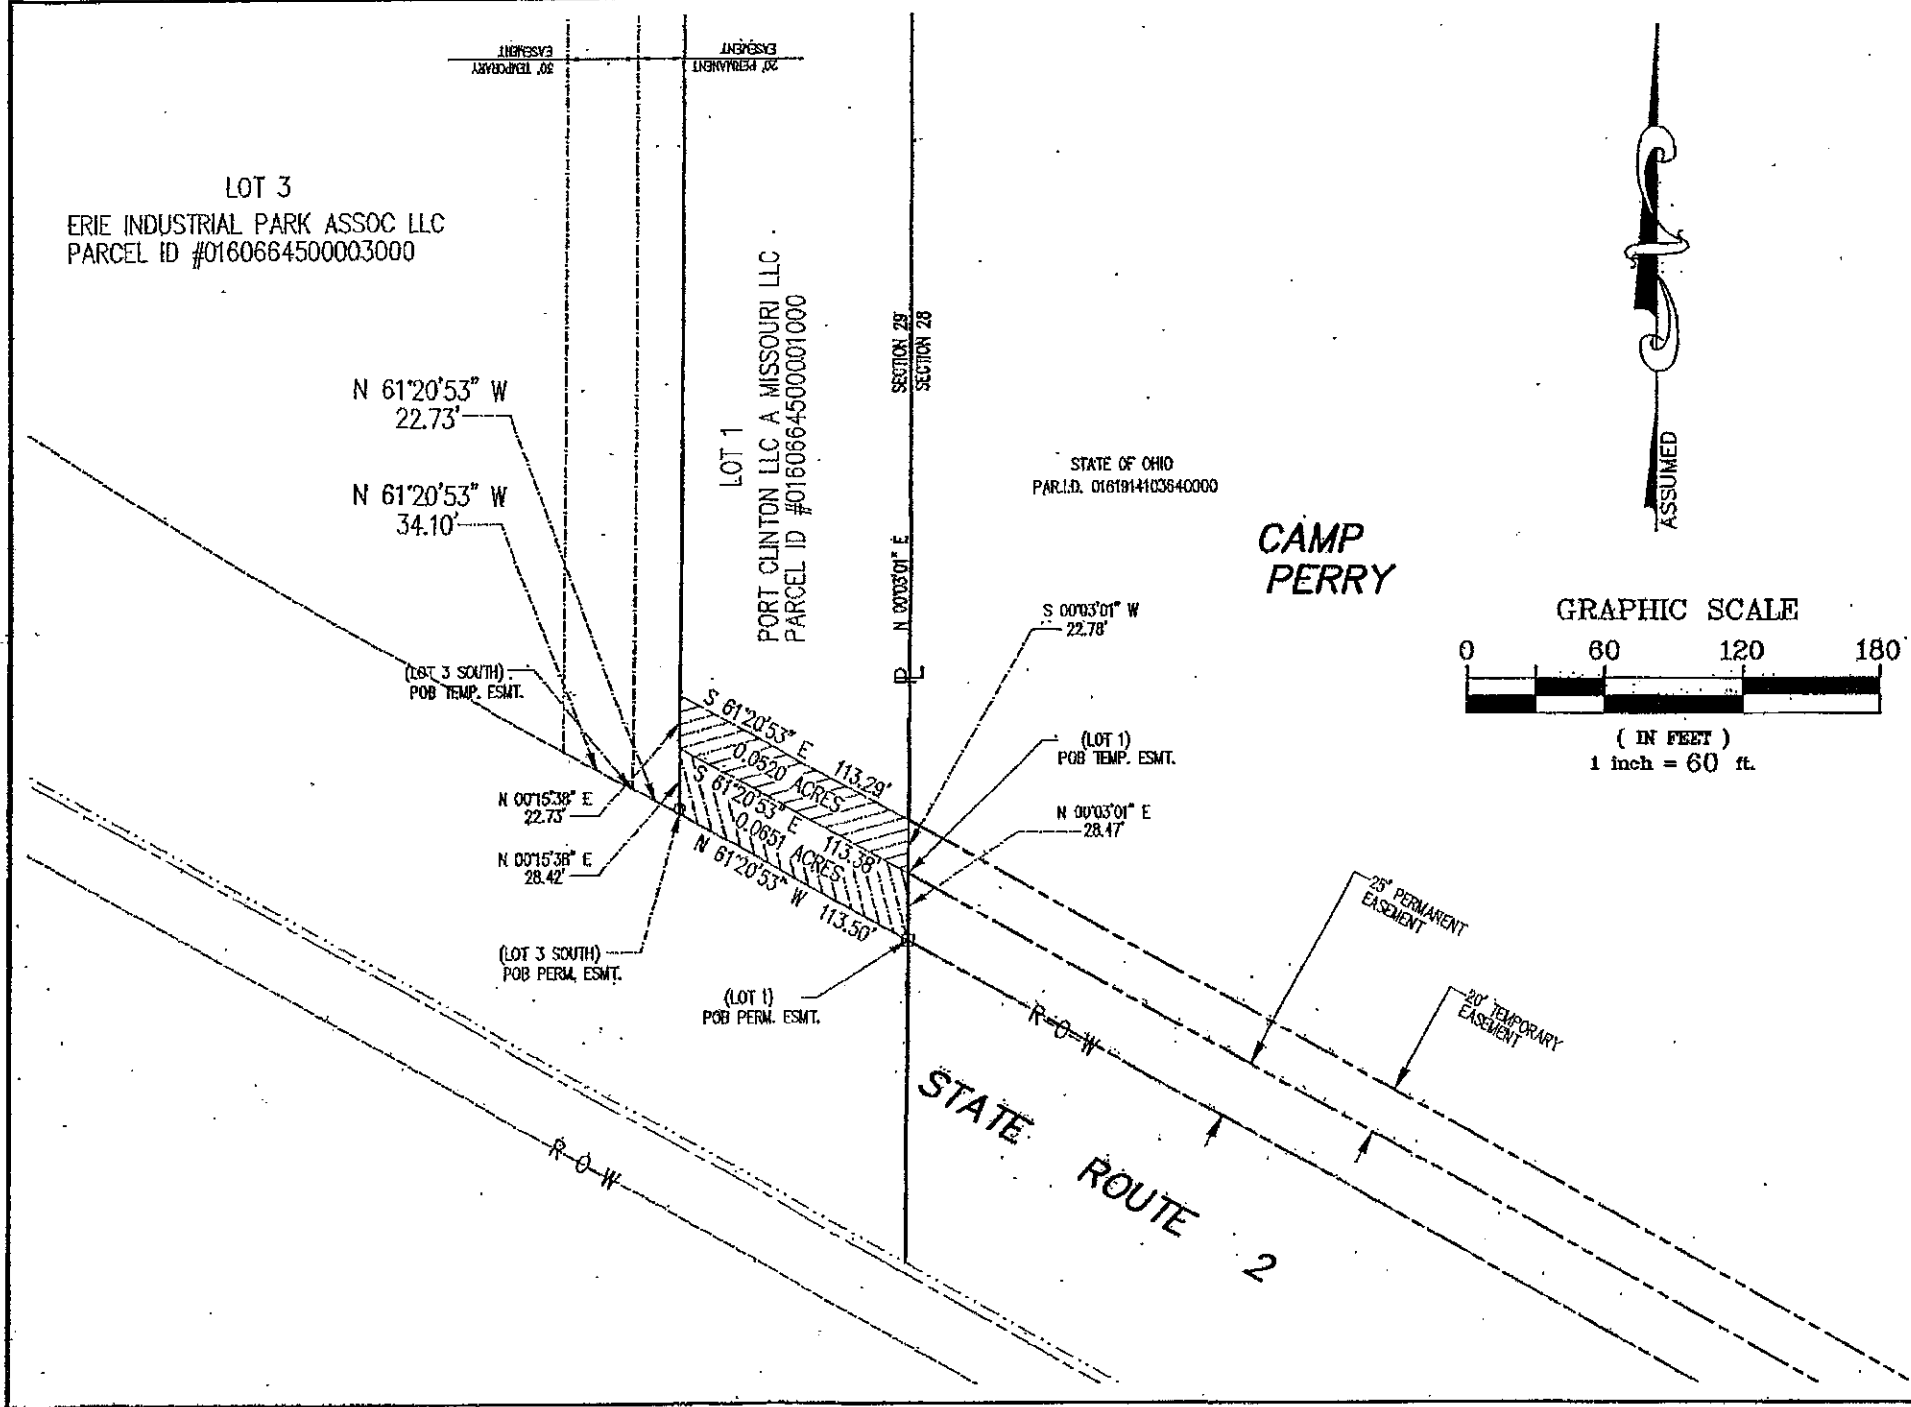

POGEMEYER DESIGN GROUP, INC.

ENGINEERS + ARCHITECTS + PLANNERS
BOWLING GREEN, OHIO

FILE: 3085-073

DRAWN: JOB
CHECKED: TES
DATE: 1-12-07
JOB NO.: 3085-073

ANY INFORMATION ON THIS DRAWING IS NOT INTENDED TO BE SUITABLE FOR REUSE BY ANY PERSON FOR OR CORPORATION OR ANY OTHER PROJECT OR FOR ANY USE OR FOR ANY OTHER PROJECT. ANY REUSE WITHOUT WRITTEN VERIFICATION AND ADAPTATION BY THE ENGINEER, ARCHITECT OR SURVEYOR FOR THE SPECIFIC PURPOSE INTENDED WILL BE AT THE USER'S SOLE RISK AND WITHOUT LIABILITY OR LEGAL EXPOSURE TO THE ENGINEER, ARCHITECT OR SURVEYOR.

EASEMENT EXHIBIT ERIE INDUSTRIAL PARK
PT OF SEC. 28 & 29, T7N-R16E, ERIE
TOWNSHIP, OTTAWA COUNTY, OHIO